



NOTICE OF SERVICE INTERRUPTION/WORK FORM

Date of Request (yyyy/mm/dd): _____		Requester: _____	
Start Date – End			
Start Date (yyyy/mm/dd) _____	Time (s) _____	Notes _____	
End Date (yyyy/mm/dd) _____	Time (s) _____	_____	
Building(s) Affected:		1: _____	2: _____
		3: _____	4: _____
Areas/Rooms Affected: _____			
Service to be interrupted:		1: _____	2: _____
		3: _____	4: _____
Description/Reason for Project:			
Contractor: _____		Phone #: _____	
Contractor/Project Managers: _____		Phone #: _____	
Should you have any questions or concerns, please contact			
Notes:			

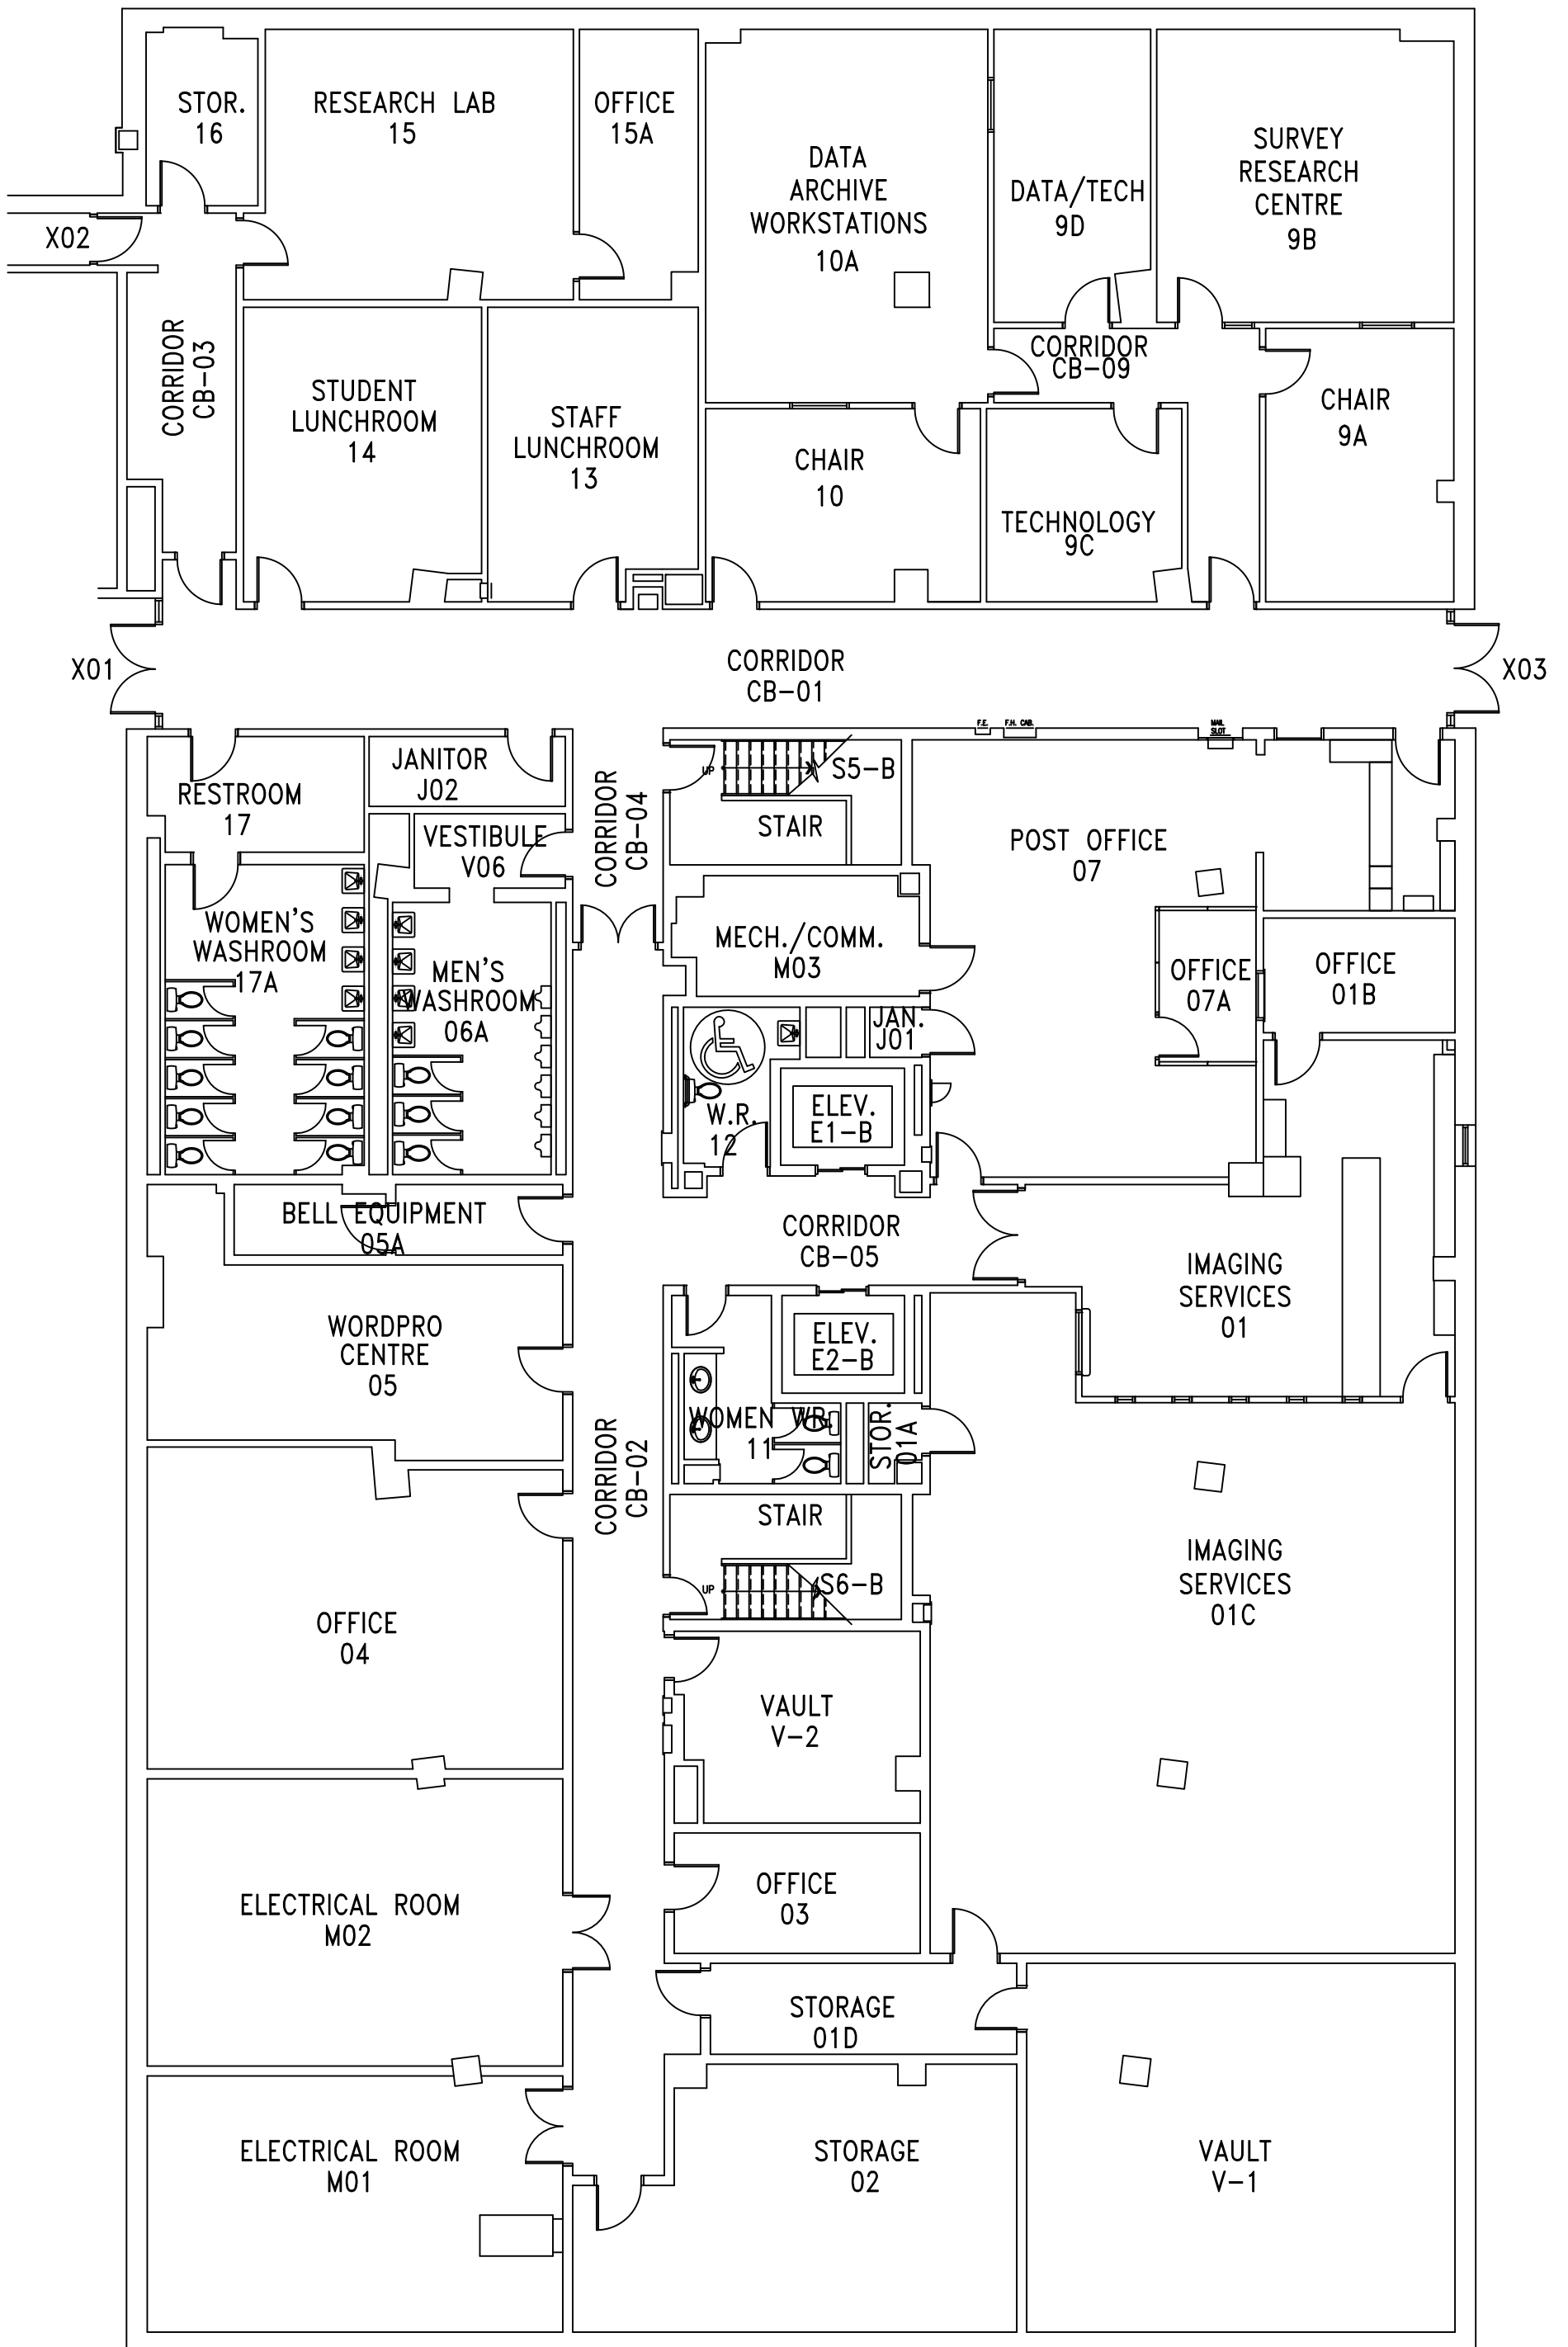



**ALTERNATE
EXIT**

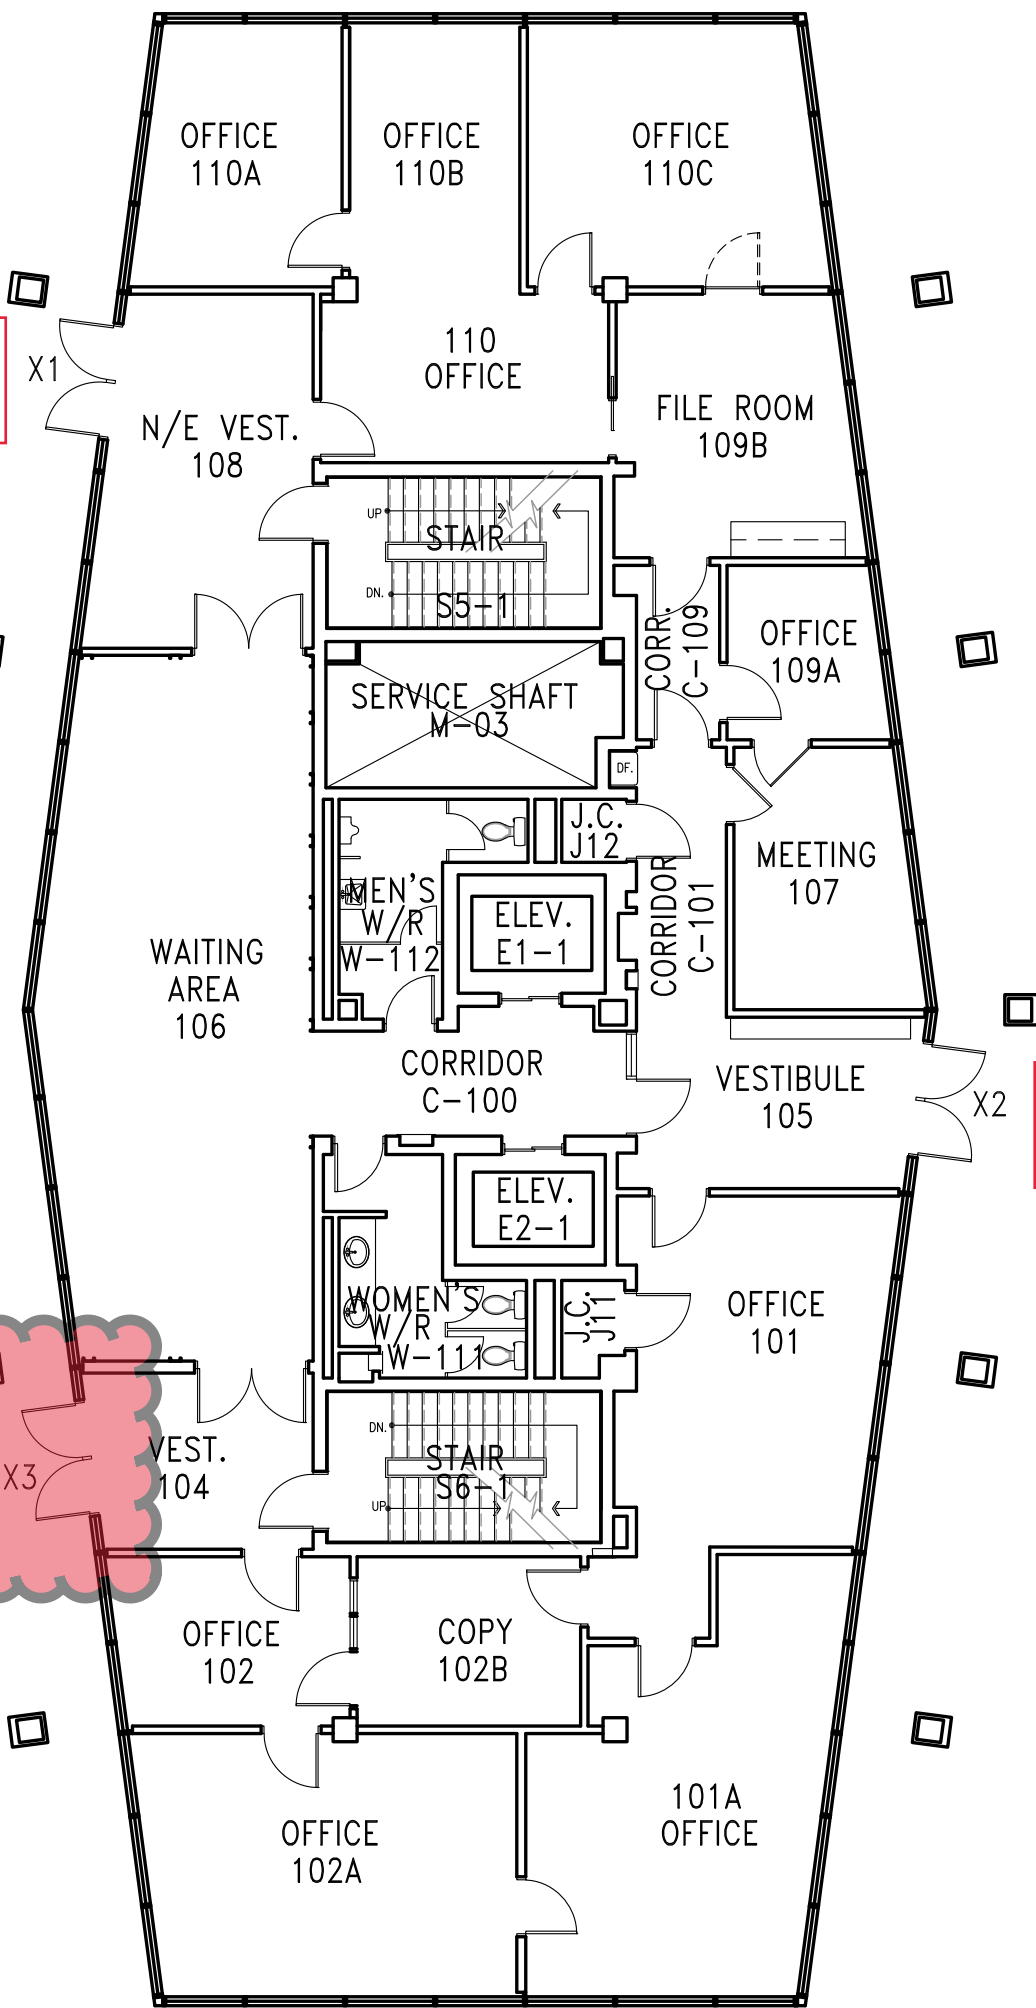



**ALTERNATE
EXIT**


**EXIT
DOORS TO
BE CLOSED**

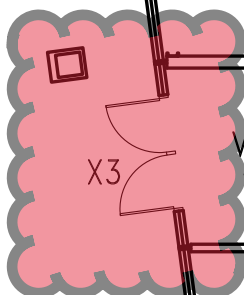


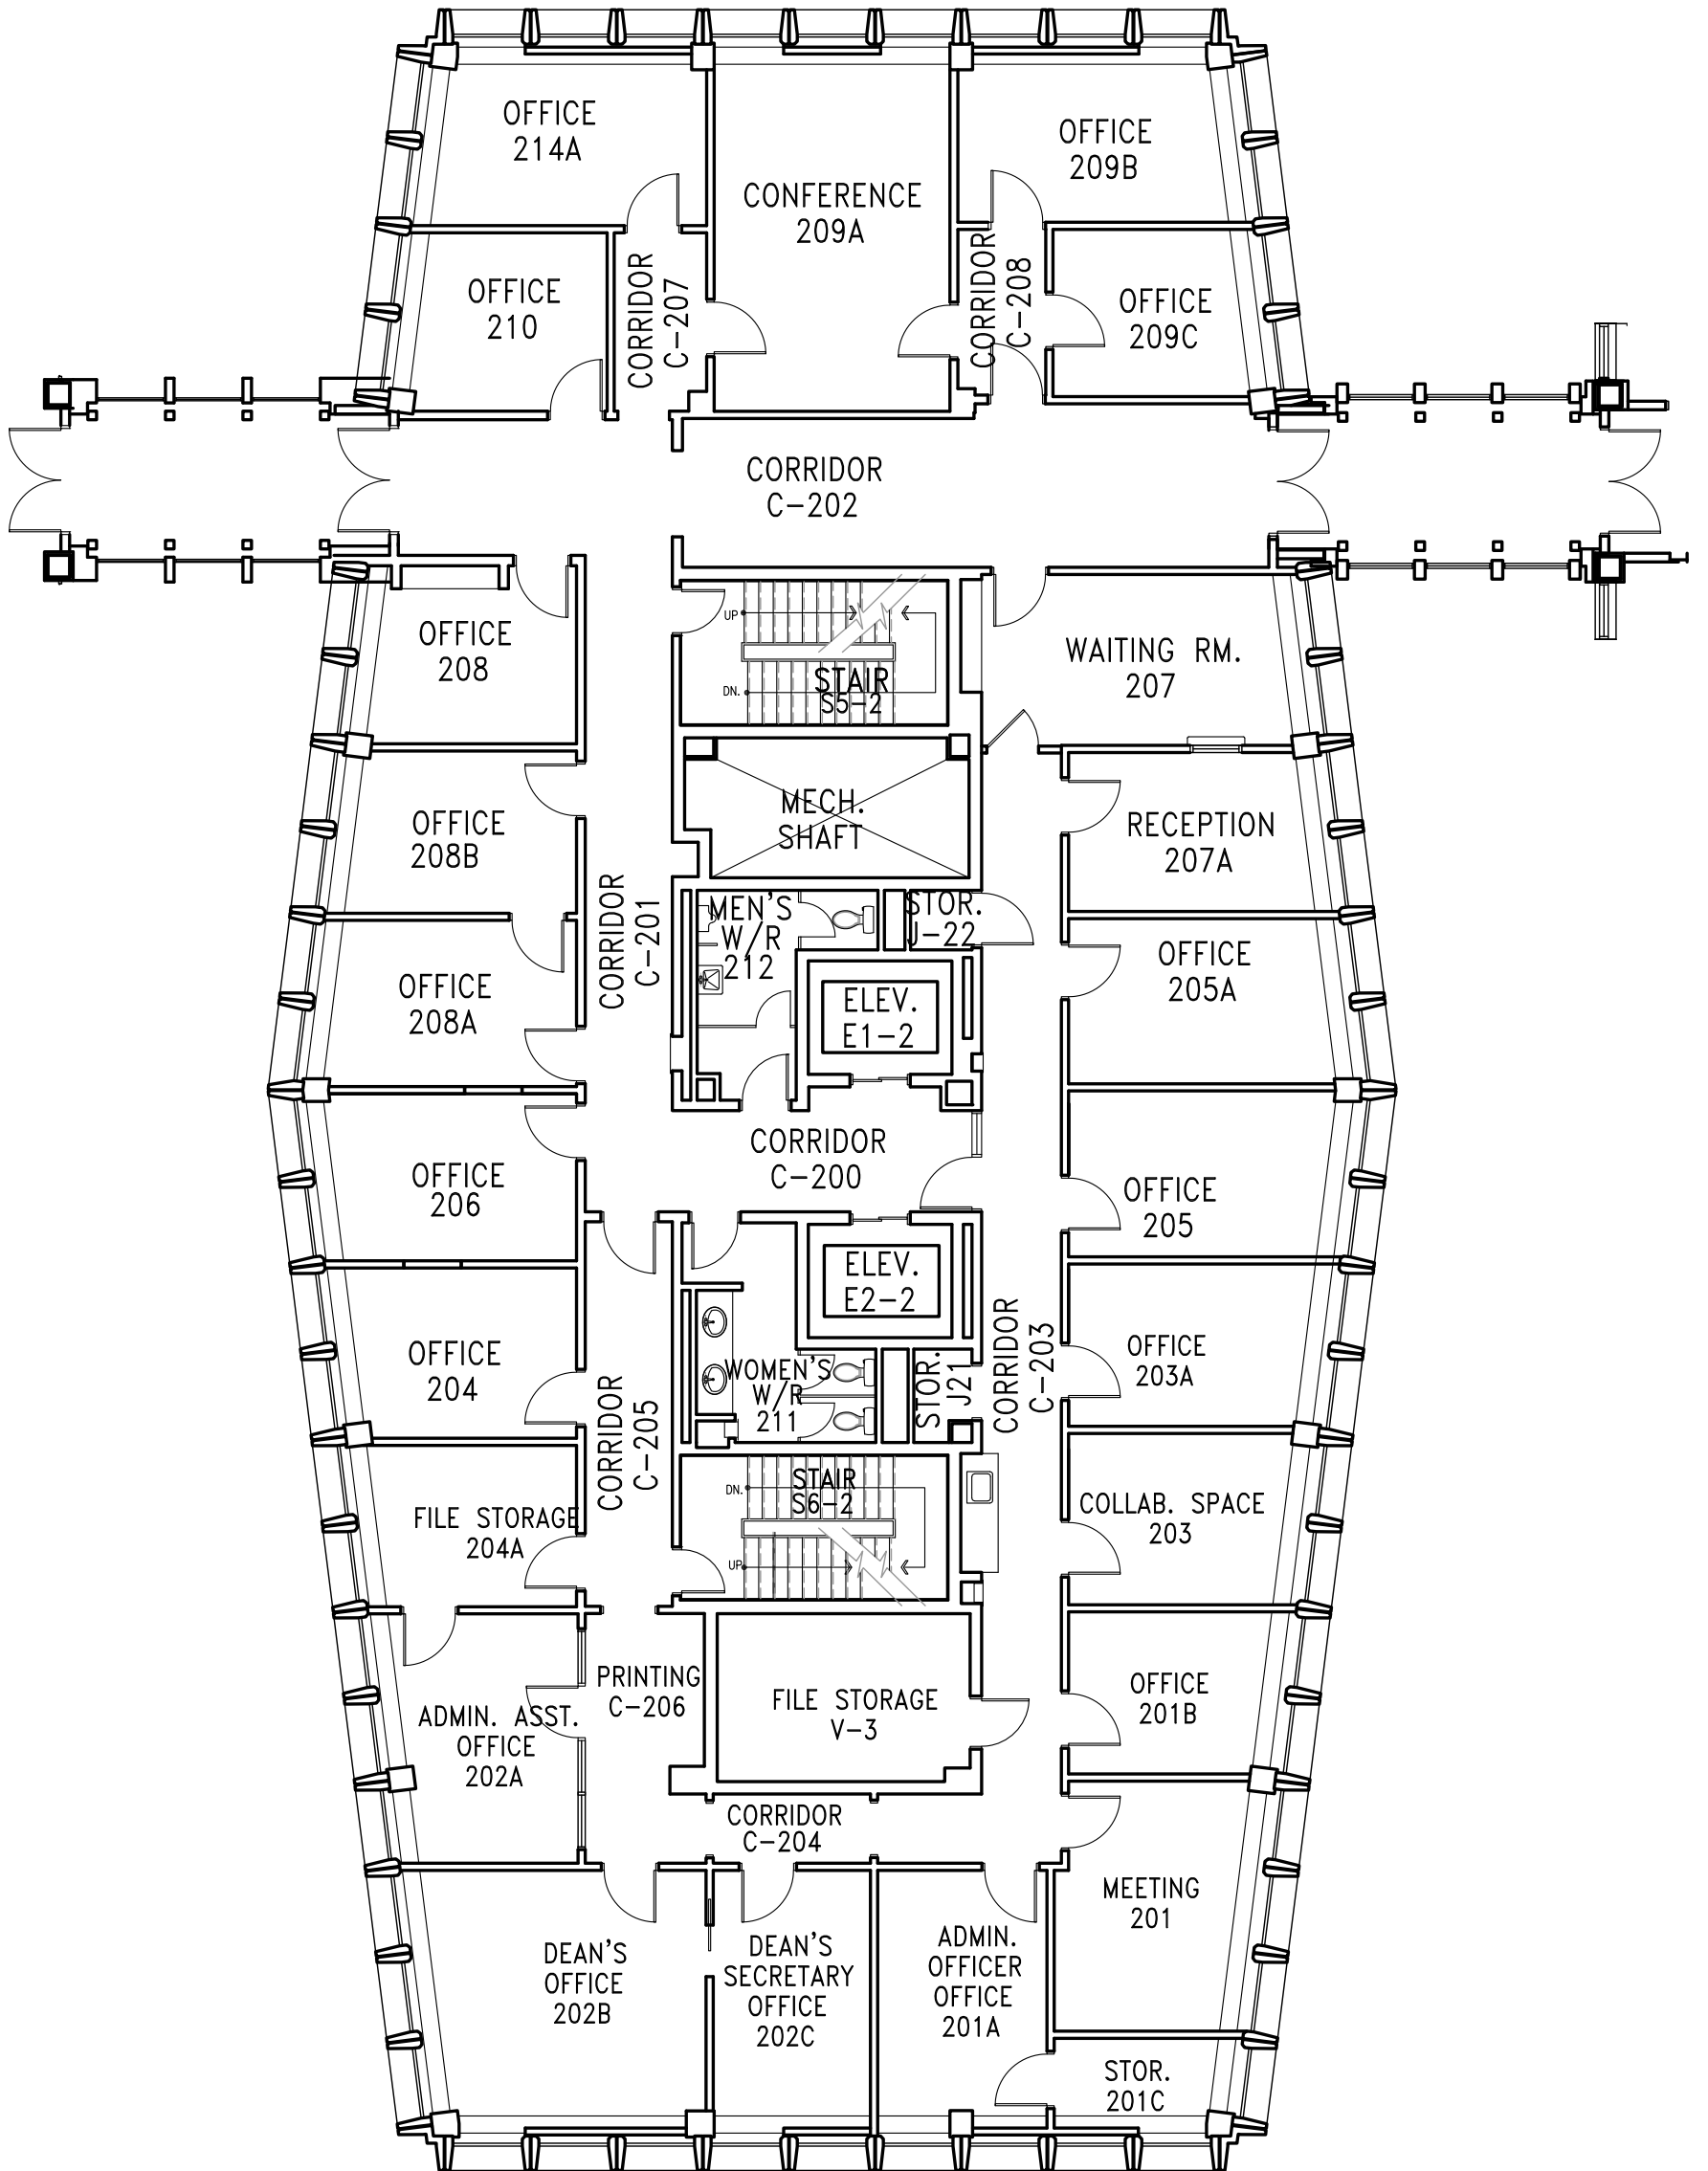

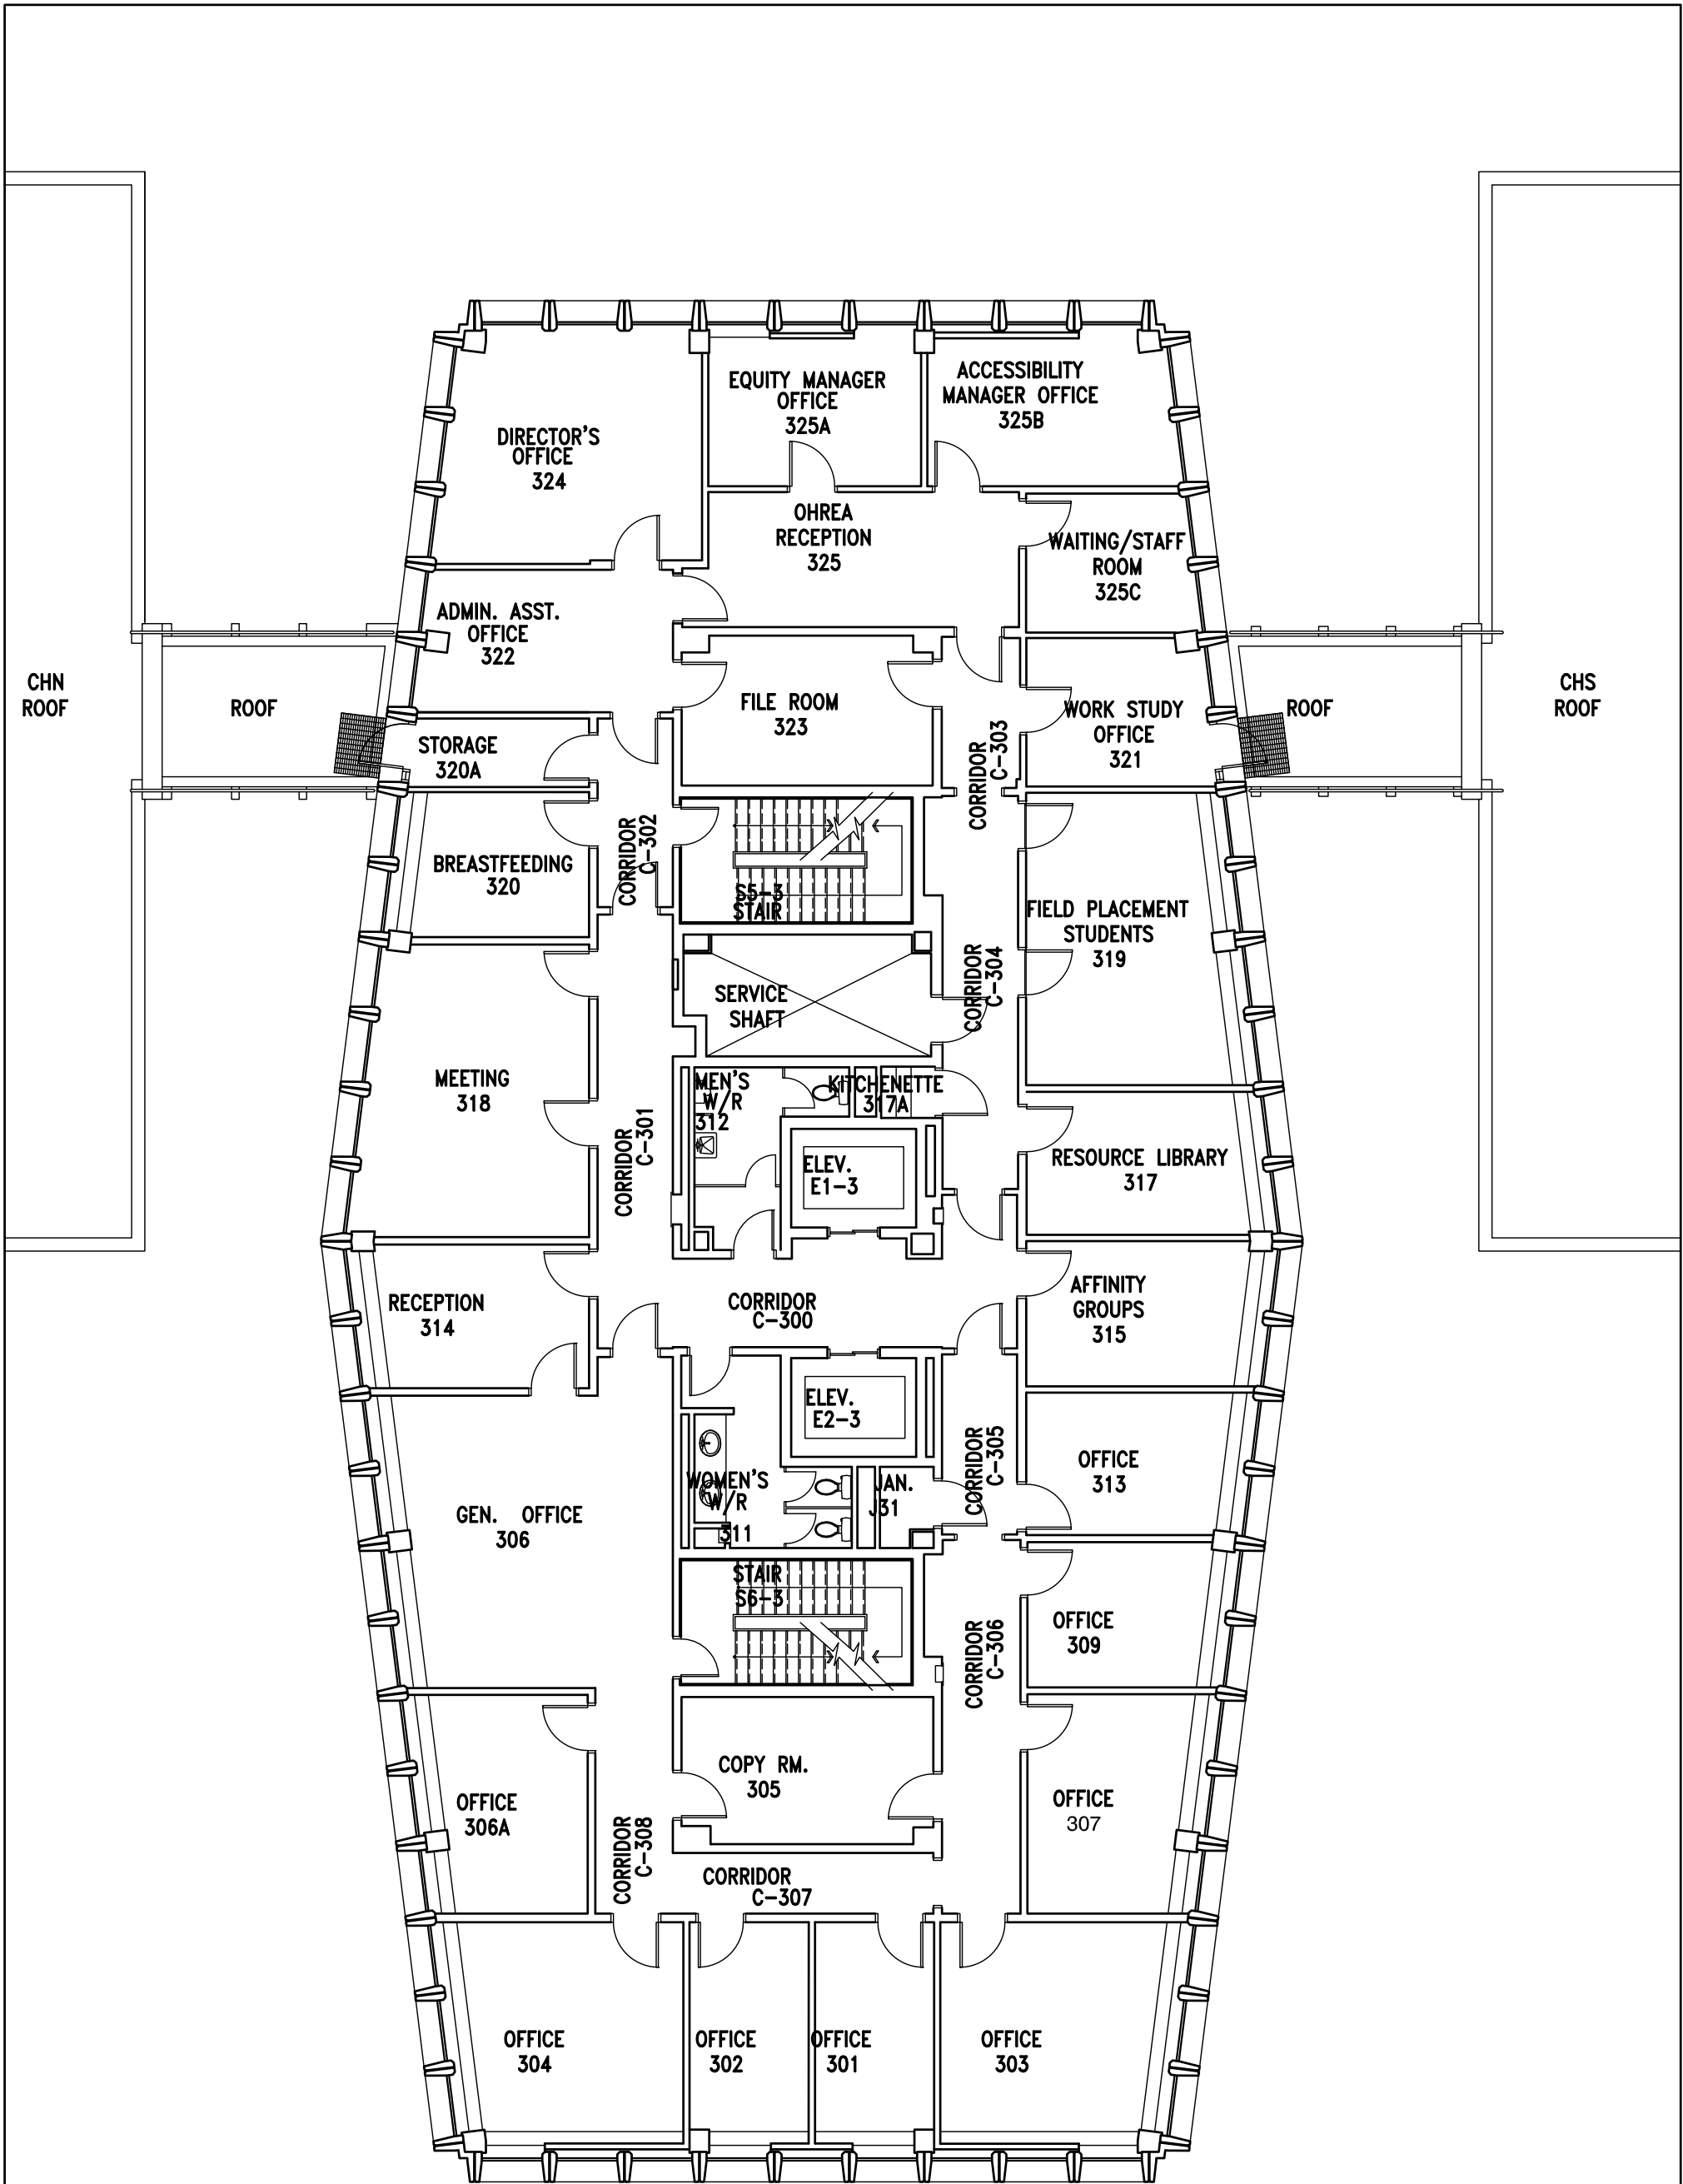

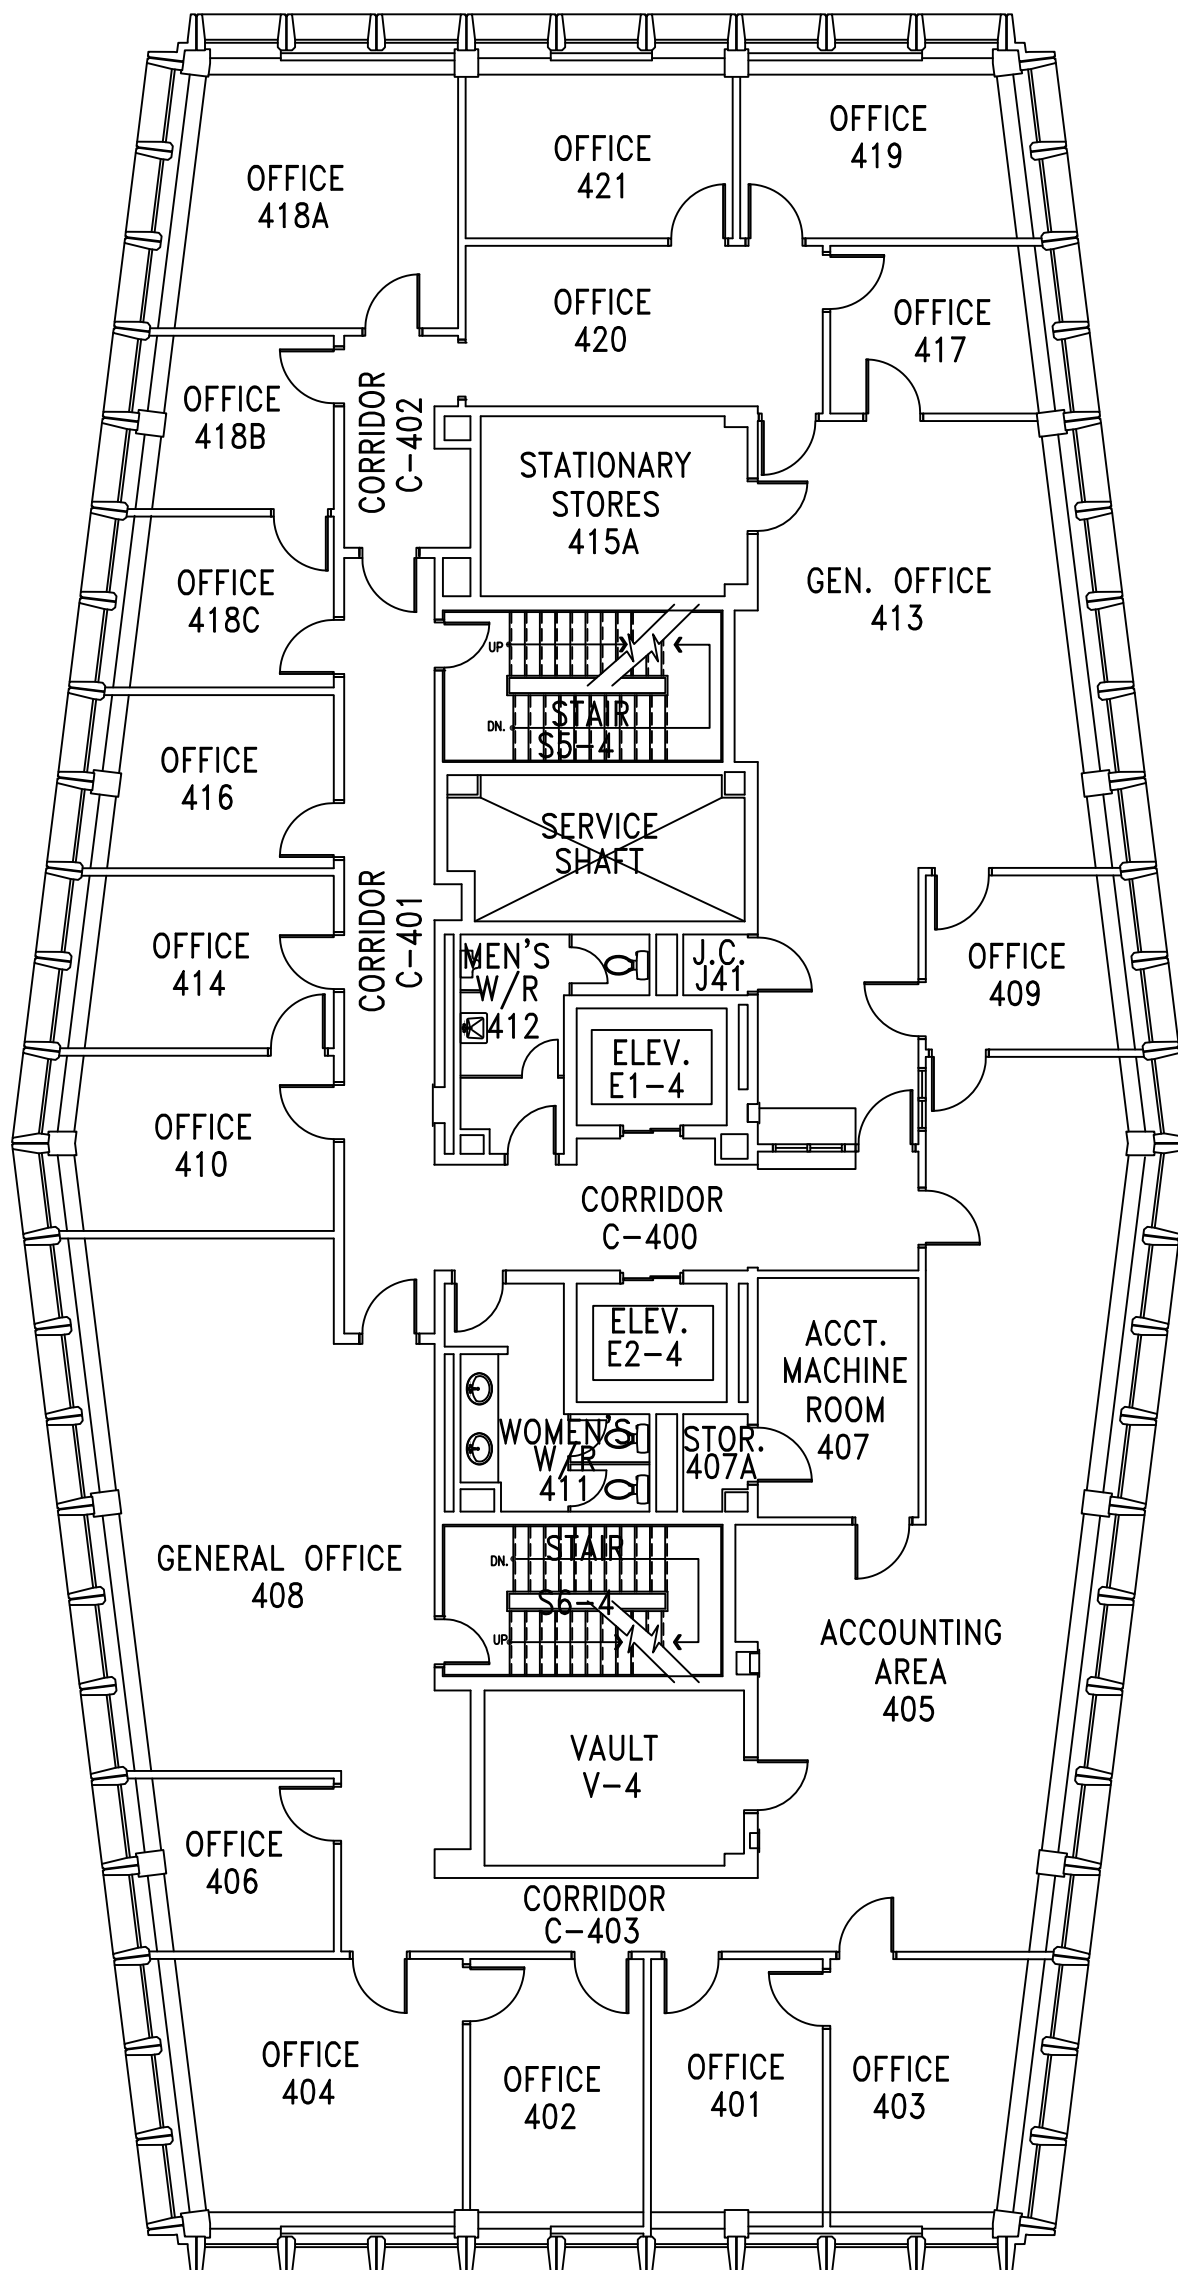

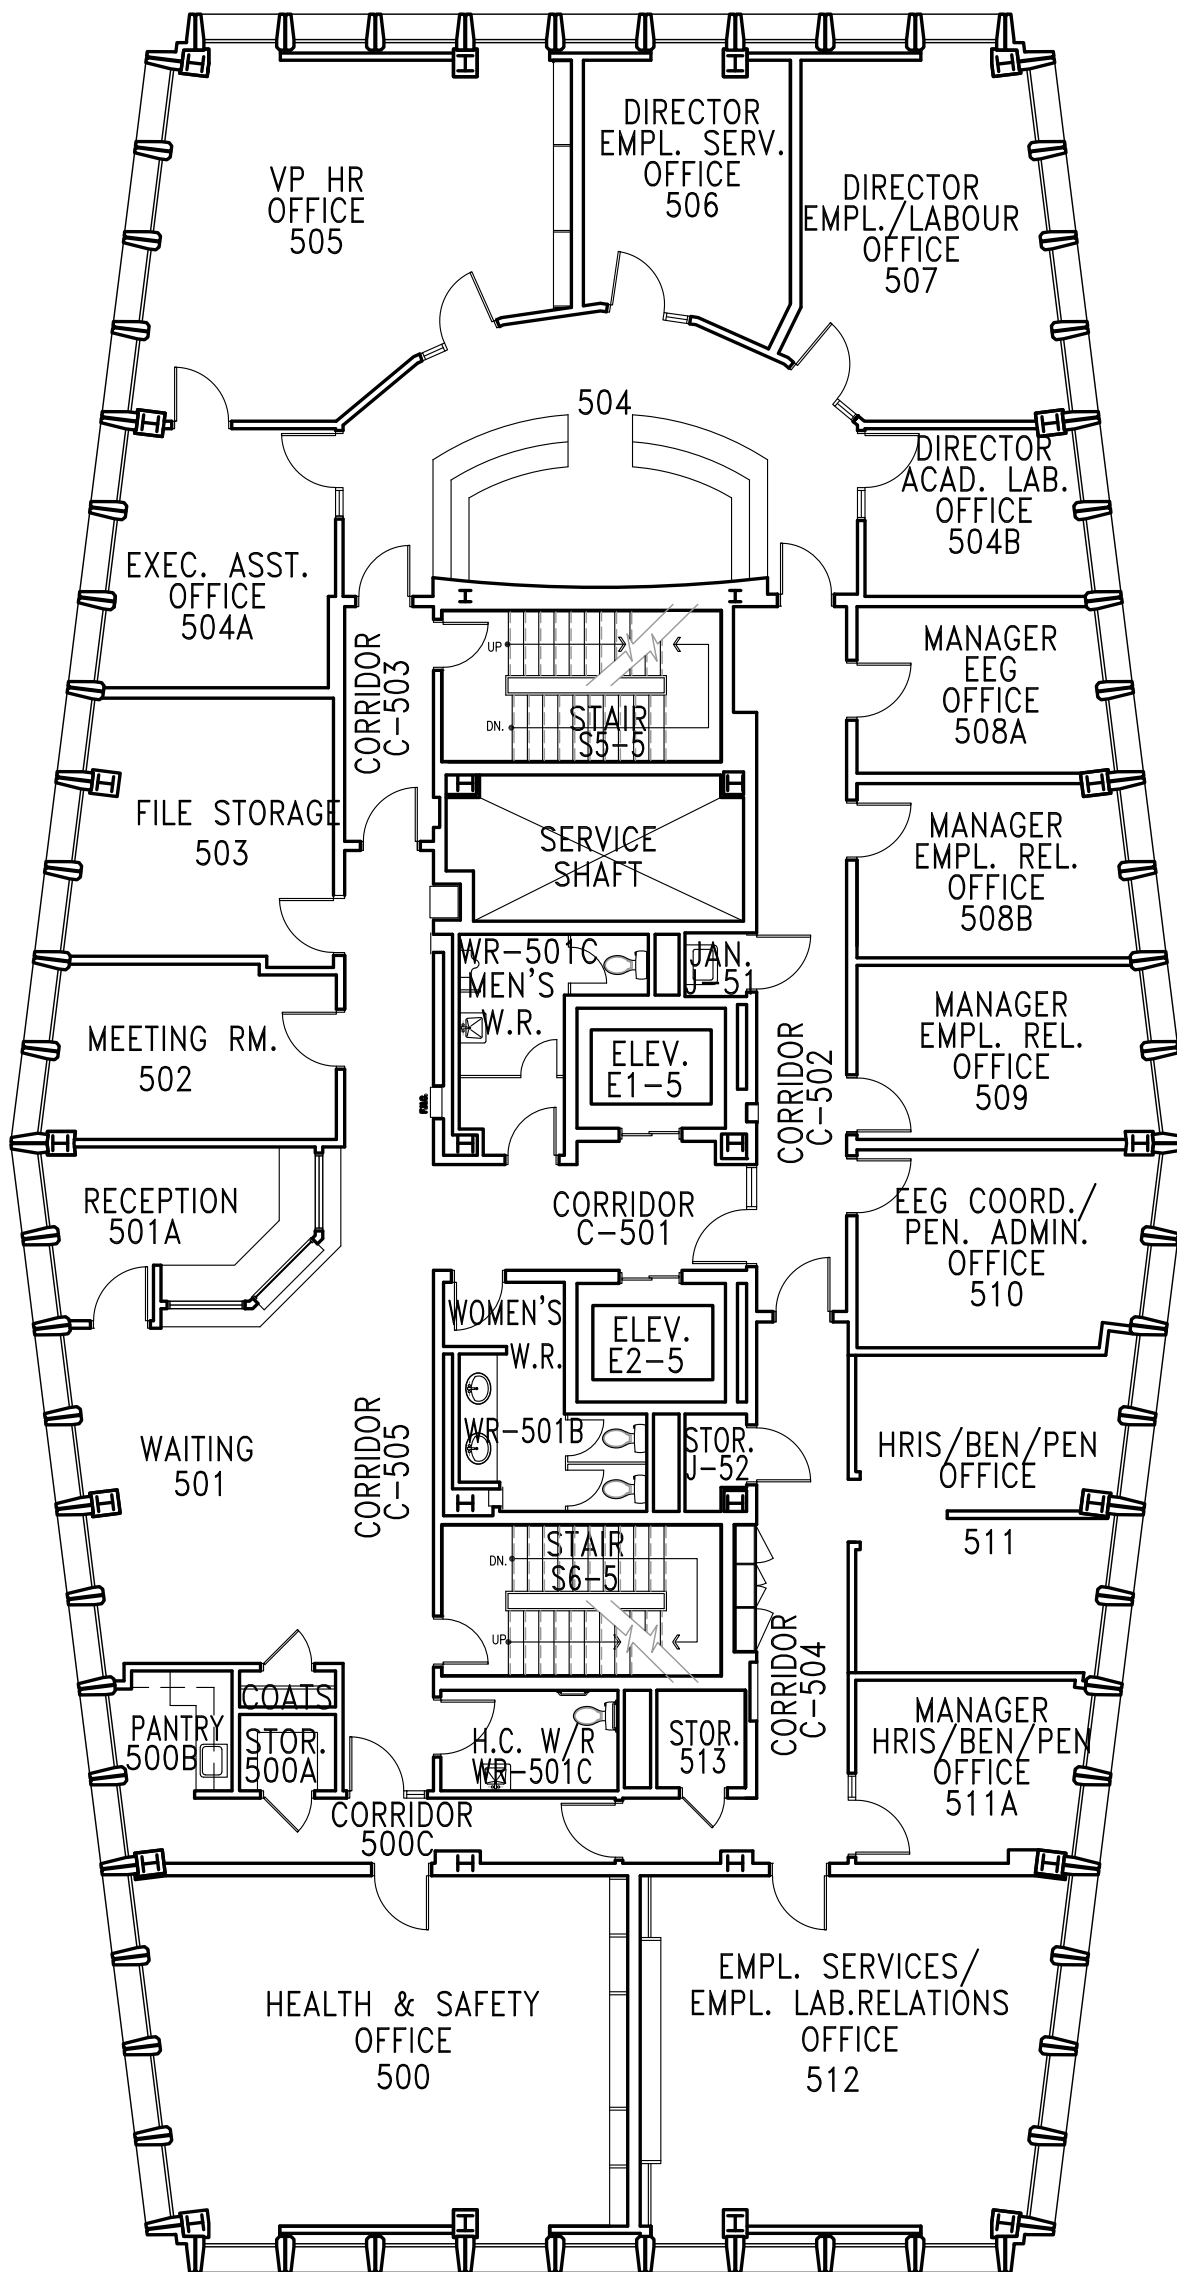

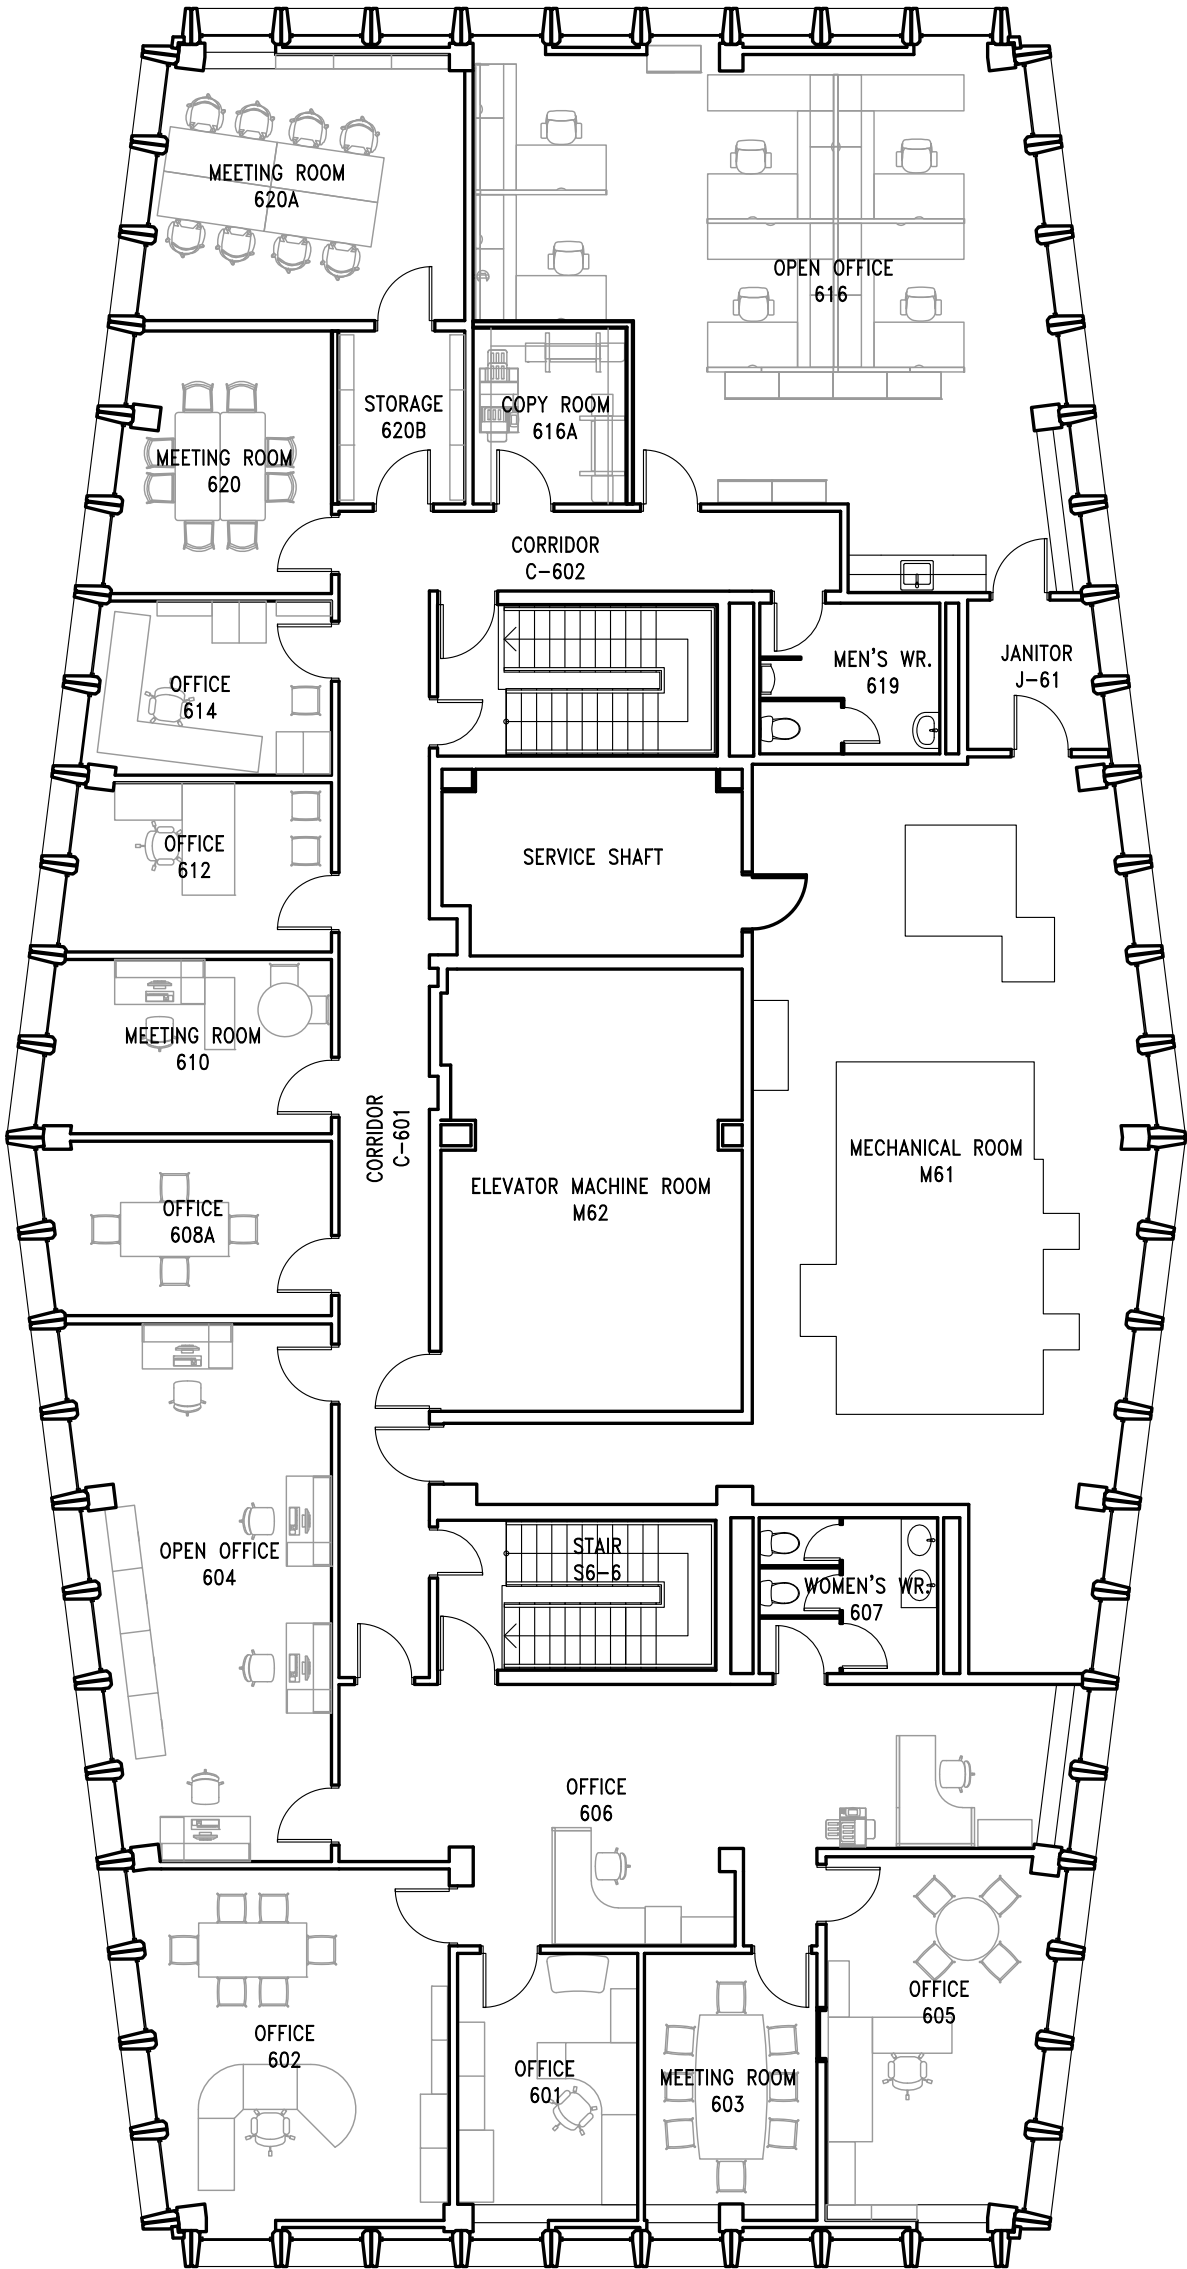


CHRYSLER HALL TOWER
SIXTH FLOOR PLAN
 SCALE : 3/32" = 1'-0" UPDATED: SEPTEMBER 2017