


NOTICE OF SERVICE INTERRUPTION/WORK FORM

Date of Request (yyyy/mm/dd): _____		Requester: _____	
Start Date – End			
Start Date (yyyy/mm/dd) _____	Time (s) _____	Notes _____	
End Date (yyyy/mm/dd) _____	Time (s) _____	_____	
Building(s) Affected:		1: _____	2: _____
		3: _____	4: _____
Areas/Rooms Affected: _____			
Service to be interrupted:		1: _____	2: _____
		3: _____	4: _____
Description/Reason for Project:			
Contractor: _____		Phone #: _____	
Contractor/Project Managers: _____		Phone #: _____	
Should you have any questions or concerns, please contact			
Notes:			

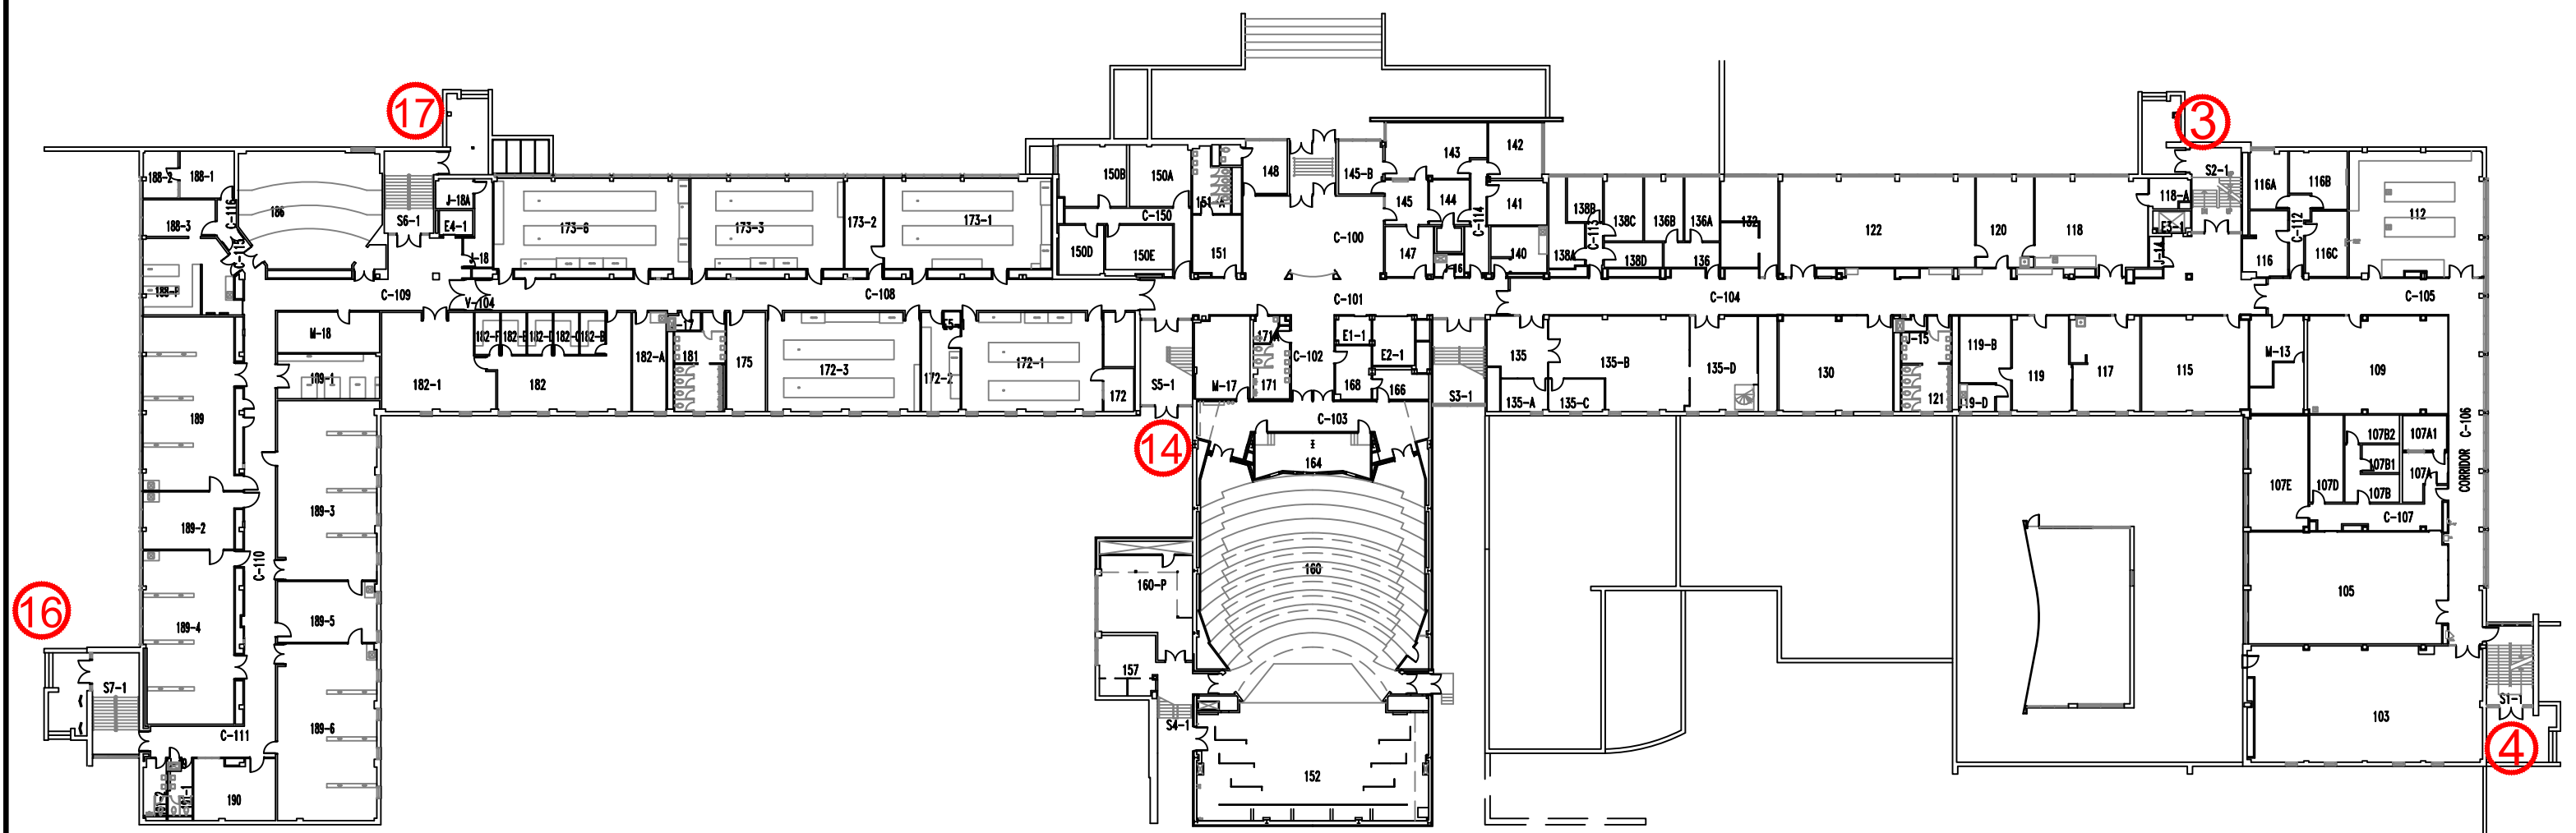

LOCATION	DATE SCHEDULED FOR WORK
④	MONDAY, APRIL 18
③	TU ESDAY, APRIL 19
①⑦	WEDNESDAY, APRIL 20
①⑥	THURSDAY, APRIL 21
①④	FRIDAY, APRIL 22


ESSEX HALL
FIRST FLOOR PLAN
 NOT TO SCALE


PROJECT: ESSEX HALL STAIR VESTIBULE TERRAZZO REPAIRS


 
DRAWING TITLE: DOOR LOCATION AND SCHEDULE



FACILITY SERVICES
 Planning, Renovation & Construction
 Chrysler Hall Tower, Room 616
 401 Sunset Avenue
 Windsor, Ontario N9B 3P4
 Phone: 519-253-3000

ALL DIMENSIONS TO BE FIELD CHECKED AND/OR VERIFIED BY THE CONTRACTOR ON THE JOB

 
 A DETAIL No.
 B LOCATION SHEET
 C DETAIL SHEET


 BUILDING NORTH UNLESS OTHERWISE SHOWN
 CHECK SCALE - PRINT MAY BE PHOTO-REDUCED.


The undersigned has reviewed and takes responsibility for this design work, and is qualified in the appropriate category as an "other designer" under subsection 2.17.5 of the Ontario Building Code.

NAME: _____ BCN: _____
 SIGNATURE: _____
 University of Windsor
 BASIS FOR EXEMPTION FROM REGISTRATION

APPROVED: _____
DATE: APRIL 12, 2022
DRAWN BY: E. VENTIMIGLIA
SCALE: AS SHOWN
PROJECT No.: _____
DRAWING No.: 1