


## NOTICE OF SERVICE INTERRUPTION/WORK FORM

Date of Request (yyyy/mm/dd): _____		Requester: _____	
<b>Start Date – End</b>			
Start Date (yyyy/mm/dd) _____	Time (s) _____	Notes _____	
End Date (yyyy/mm/dd) _____	Time (s) _____	_____	
<b>Building(s) Affected:</b>		1: _____	2: _____
		3: _____	4: _____
<b>Areas/Rooms Affected:</b> _____			
<b>Service to be interrupted:</b>		1: _____	2: _____
		3: _____	4: _____
<b>Description/Reason for Project:</b>			
<b>Contractor:</b> _____		<b>Phone #:</b> _____	
<b>Contractor/Project Managers:</b> _____		<b>Phone #:</b> _____	
Should you have any questions or concerns, please contact			
<b>Notes:</b>			

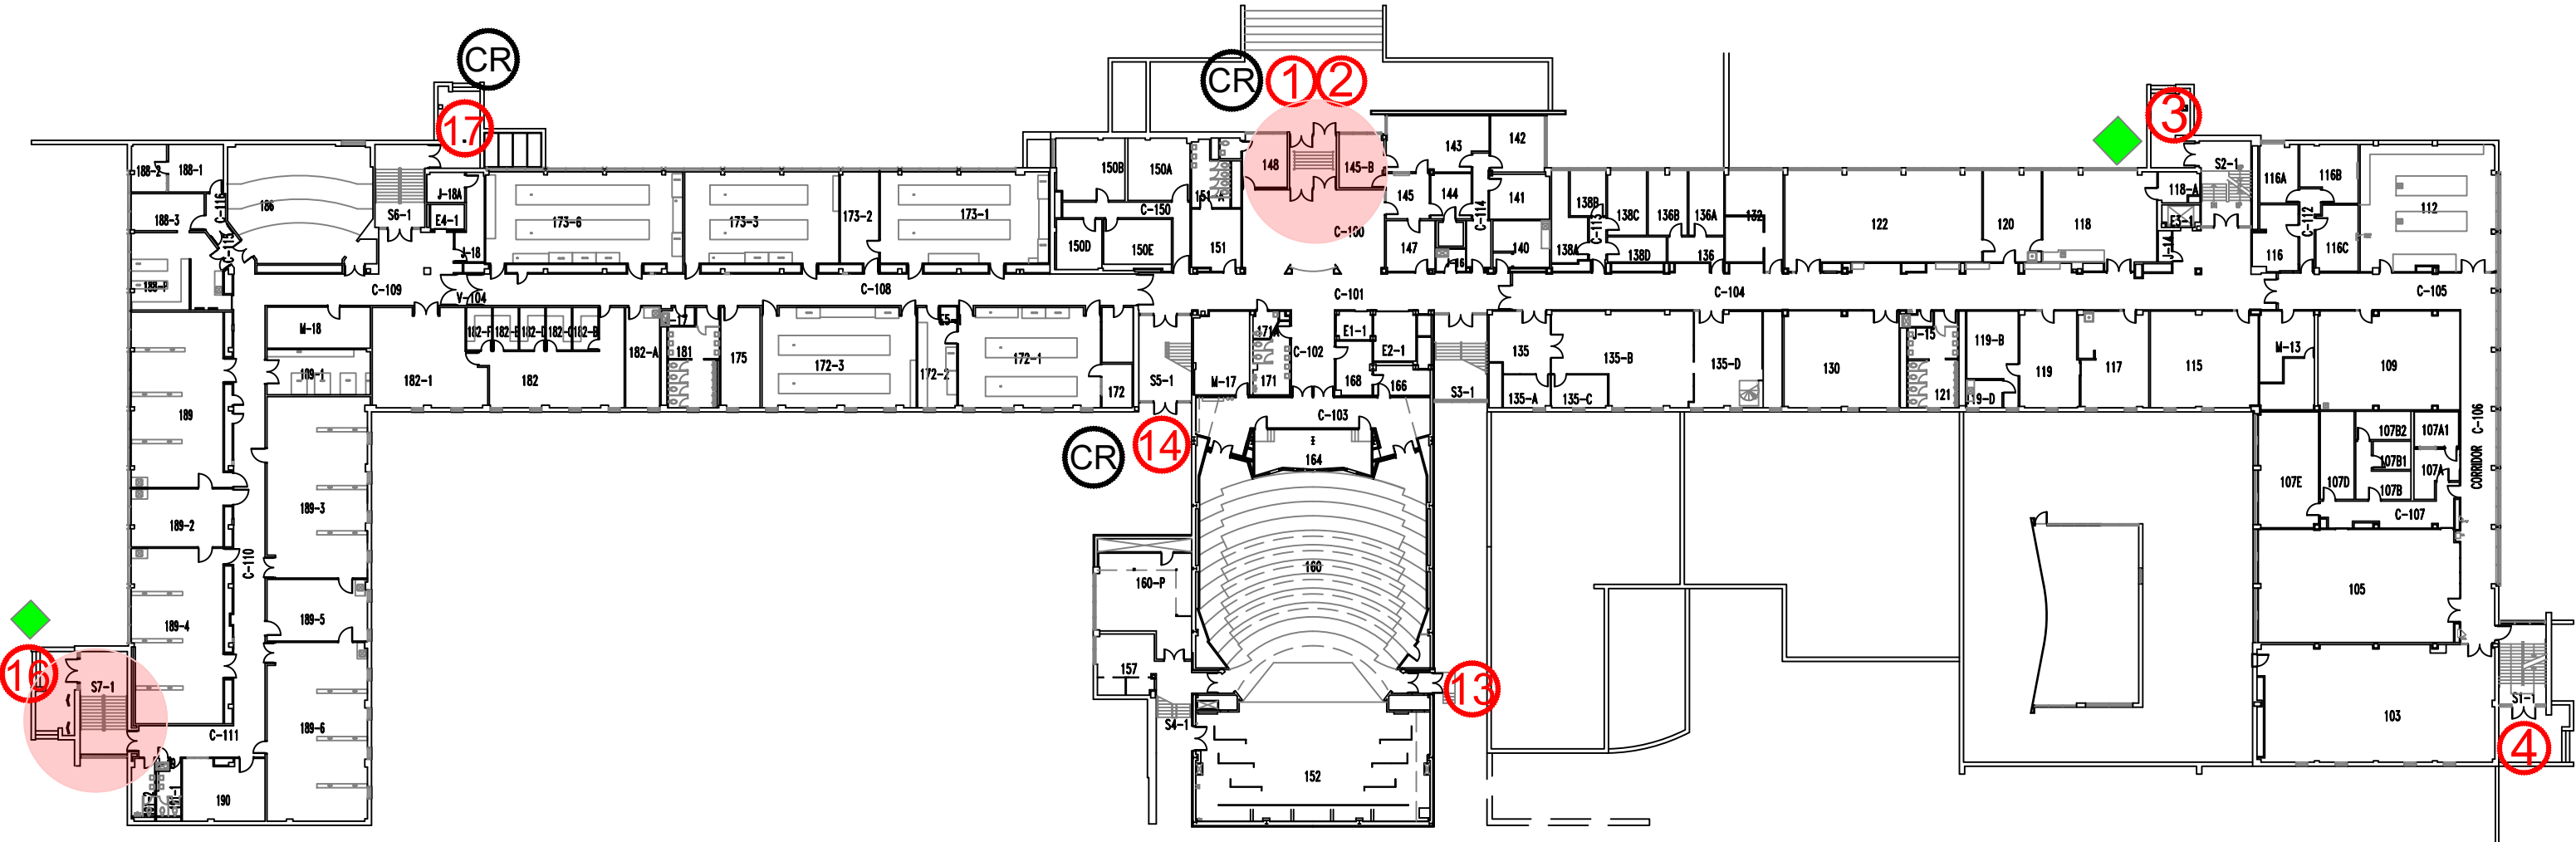

SYMBOL	DESCRIPTION
	DESIGNATED COVID BUILDING ENTRANCE (EFFECTIVE 2022.01.31)
	DOOR NUMBER/LOCATION
	EXISTING CARD READER TO BE REPLACED *NOT INCLUDING DOOR #18*
	NEW CARD READER LOCATION

**ESSEX HALL**  
**FIRST FLOOR PLAN**  
 NOT TO SCALE

PROJECT: **ESSEX HALL 2021 DOOR UPGRADES**

DRAWING TITLE: **FIRST FLOOR PLAN - CARD READER LOCATIONS - FOR REFERENCE ONLY**



**FACILITY SERVICES**  
 Planning, Renovation & Construction  
 Chrysler Hall Tower, Room 616  
 401 Sunset Avenue  
 Windsor, Ontario N9B 3P4  
 Phone: 519-253-3000

ALL DIMENSIONS TO BE FIELD CHECKED AND/OR VERIFIED BY THE CONTRACTOR ON THE JOB

A DETAIL No.  
 B LOCATION SHEET  
 C DETAIL SHEET

BUILDING NORTH UNLESS OTHERWISE SHOWN  
 CHECK SCALE - PRINT MAY BE PHOTO-REDUCED.  
 1/2 INCH = 10mm

The undersigned has reviewed and takes responsibility for this design work, and is qualified in the appropriate category as an "other designer" under subsection 2.17.5 of the Ontario Building Code.

NAME: \_\_\_\_\_ BCN: \_\_\_\_\_  
 SIGNATURE: \_\_\_\_\_  
 University of Windsor  
 BASIS FOR EXEMPTION FROM REGISTRATION

**APPROVED:** \_\_\_\_\_  
**DATE:** \_\_\_\_\_  
**DRAWN BY:** E. VENTIMIGLIA  
**SCALE:** AS SHOWN  
**PROJECT No.:** \_\_\_\_\_  
**DRAWING No.:** REF-2