


NOTICE OF SERVICE INTERRUPTION/WORK FORM

Date of Request (yyyy/mm/dd): _____		Requester: _____	
Start Date – End			
Start Date (yyyy/mm/dd) _____ Time (s) _____		Notes _____	
End Date (yyyy/mm/dd) _____ Time (s) _____		_____	
Building(s) Affected:	1: _____	2: _____	
	3: _____	4: _____	
Areas/Rooms Affected: _____			
Service to be interrupted:	1: _____	2: _____	
	3: _____	4: _____	
Description/Reason for Project:			
Contractor: _____		Phone #: _____	
Contractor/Project Managers: _____		Phone #: _____	
Should you have any questions or concerns, please contact			
Notes:			

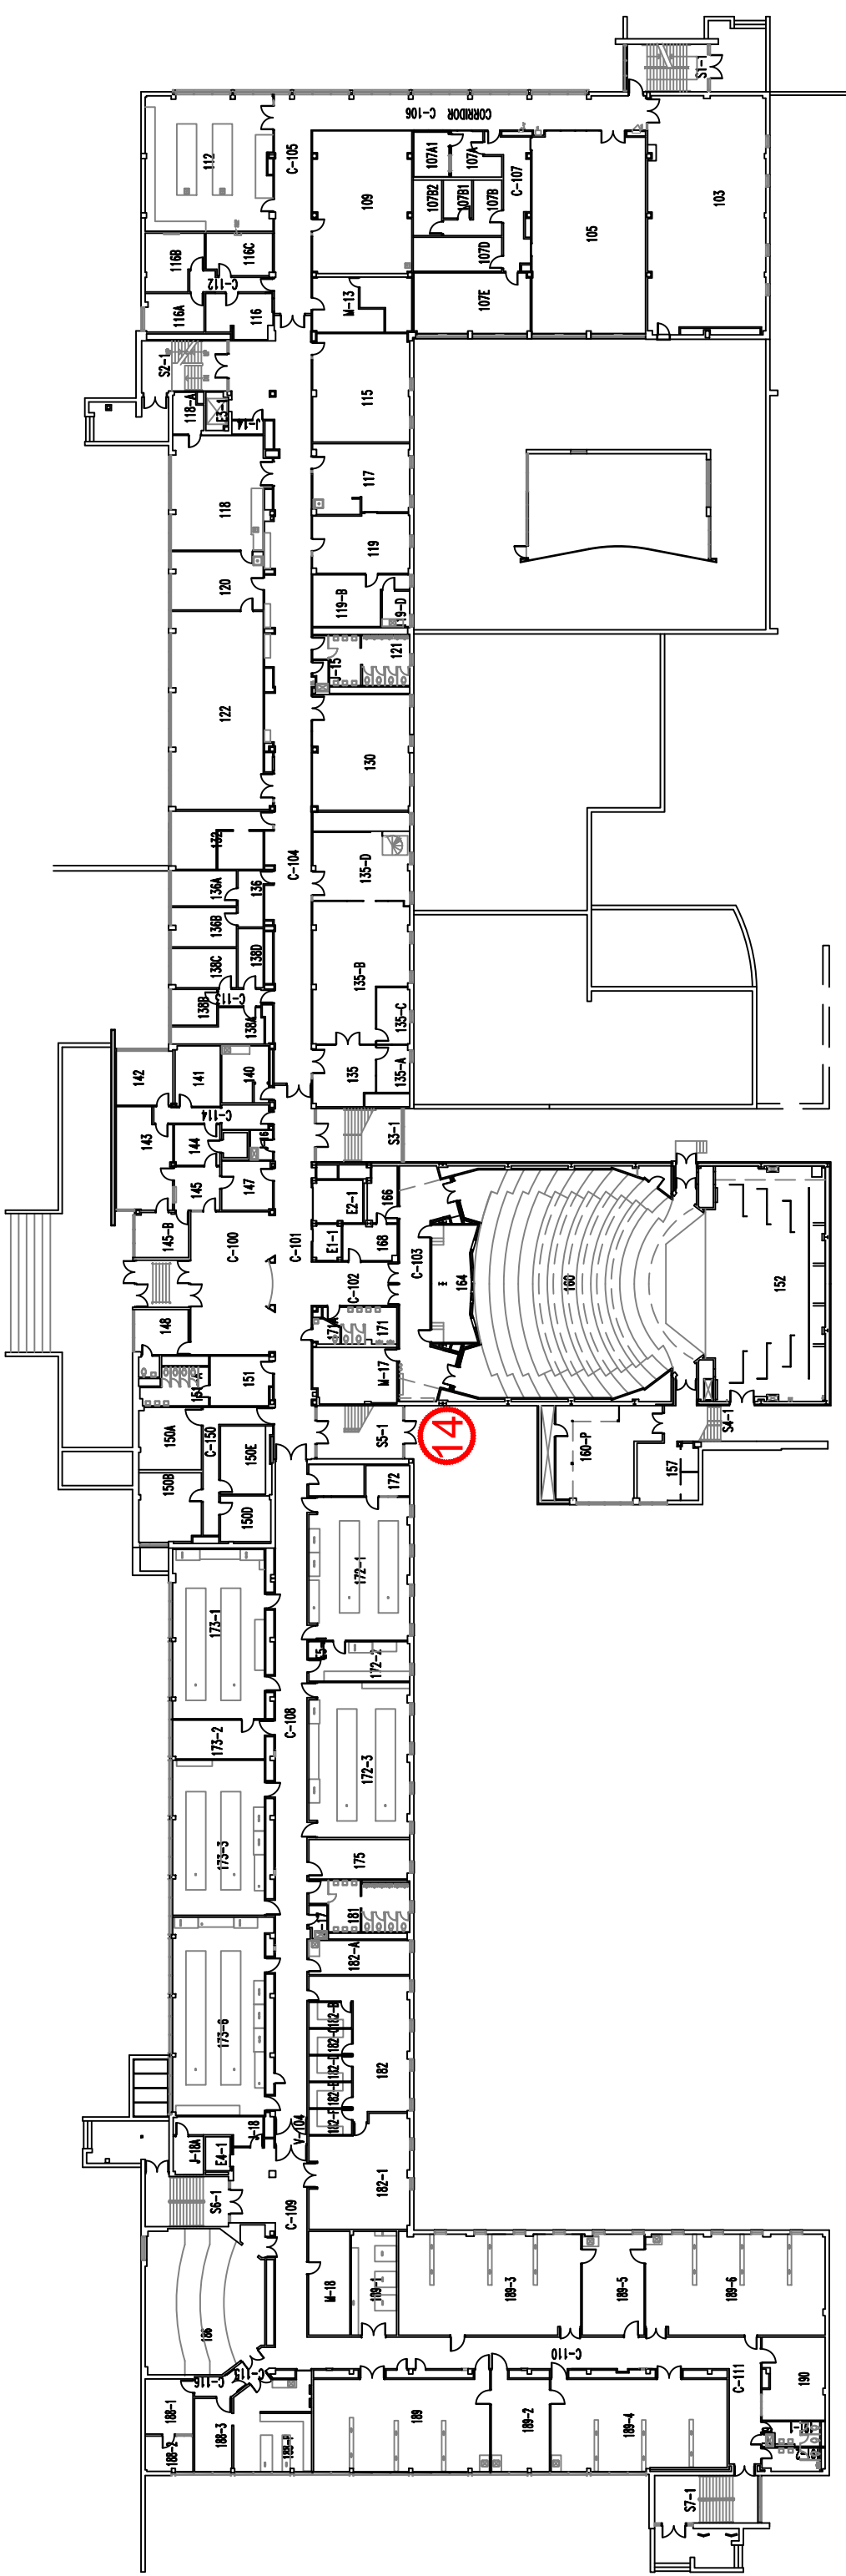

LOCATION	DATE SCHEDULED FOR WORK
14	MAY 16 TO MAY 20

**ESSEX HALL
FIRST FLOOR PLAN**
NOT TO SCALE



PROJECT: ESSEX HALL STAIR VESTIBULE TERRAZZO REPAIRS DRAWING TITLE: DOOR LOCATION AND SCHEDULE		FACILITY SERVICES Planning, Renovation & Construction Chrysler Hall Tower, Room 616 401 Sunset Avenue Windsor, Ontario N9B 3P4 Phone: 519-253-3000	ALL DIMENSIONS TO BE FIELD CHECKED AND/OR VERIFIED BY THE CONTRACTOR ON THE JOB A DETAIL No. B LOCATION SHEET C DETAIL SHEET	BUILDING NORTH UNLESS OTHERWISE SHOWN CHECK SCALE - PRINT MAY BE PHOTO-REDUCED. 1/2 INCH 10mm	APPROVED: * DATE: MAY 13, 2022 DRAWN BY: E. VENTIMIGLIA SCALE: AS SHOWN PROJECT No.: - DRAWING No.: 1
		The undersigned has reviewed and takes responsibility for the design work, and is qualified in the appropriate category 2, 17.5 of the Ontario Building Code. SIGNATURE University of Windsor BASED FOR EXEMPTION FROM REGISTRATION			