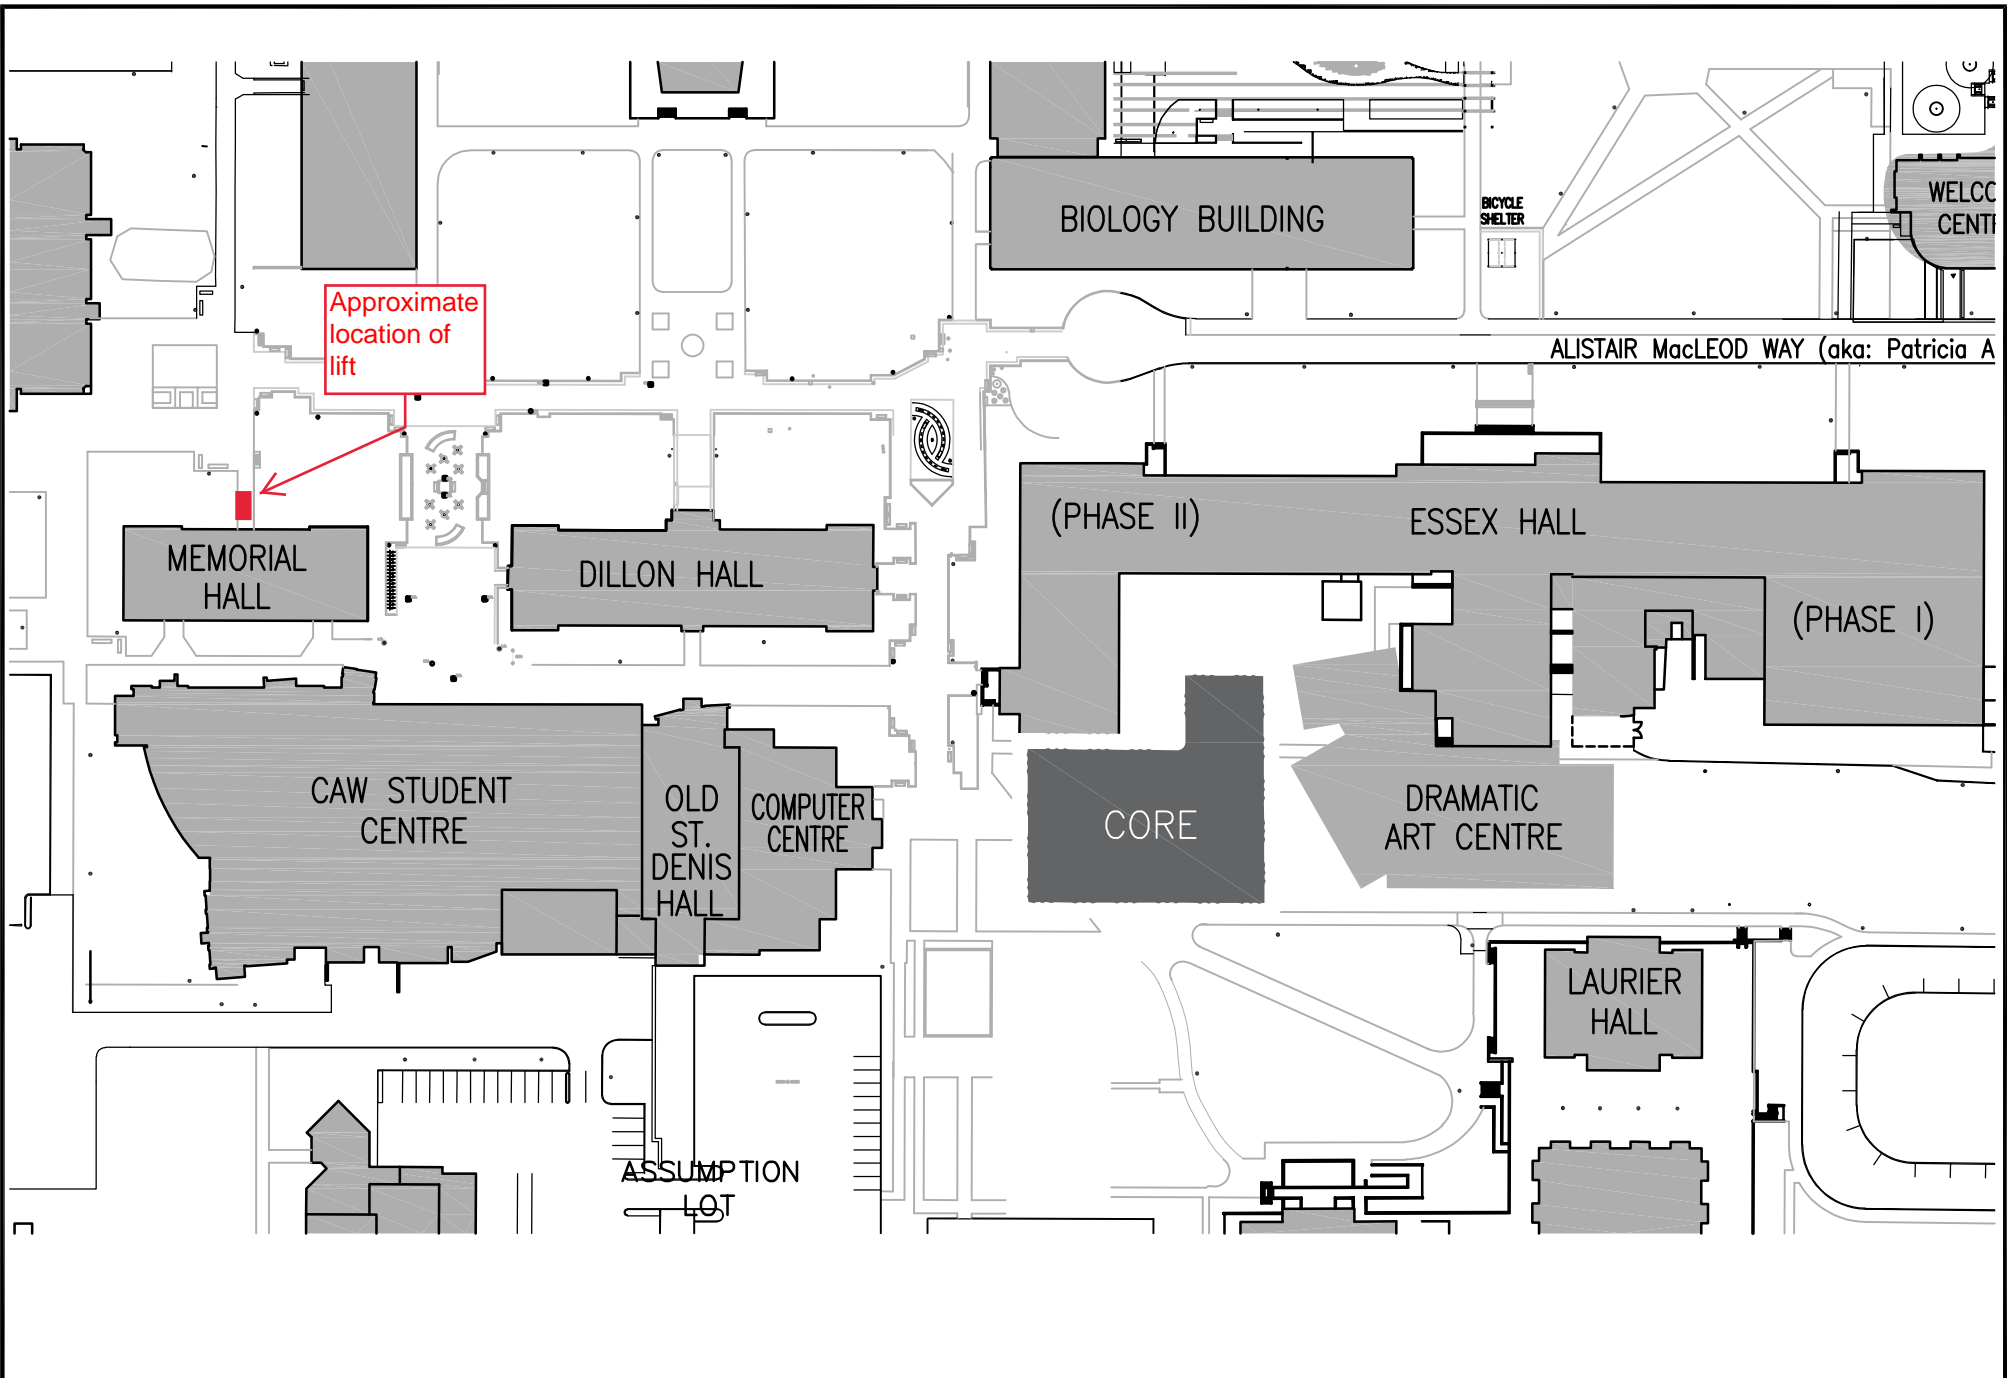
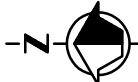


 


NOTICE OF SERVICE INTERRUPTION/WORK FORM

Date of Request (yyyy/mm/dd): _____		Requester: _____	
Start Date – End			
Start Date (yyyy/mm/dd) _____	Time (s) _____	Notes _____	
End Date (yyyy/mm/dd) _____	Time (s) _____	_____	
Building(s) Affected:		1: _____	2: _____
		3: _____	4: _____
Areas/Rooms Affected: _____			
Service to be interrupted:		1: _____	2: _____
		3: _____	4: _____
Description/Reason for Project:			
Contractor: _____		Phone #: _____	
Contractor/Project Managers: _____		Phone #: _____	
Should you have any questions or concerns, please contact			
Notes:			



<p>PROJECT: ESSEX & MEMORIAL BAS MODERNIZATION</p>	<p>FACILITY SERVICES Facility Planning, Renovations and Construction</p>	<p>ALL DIMENSIONS TO BE FIELD CHECKED AND/OR VERIFIED BY THE CONTRACTOR ON THE JOB</p>		<p>APPROVED: .</p> <p>DATE: THURSDAY, APRIL 20, 2023</p> <p>DRAWN BY: E. VENTIMIGLIA</p> <p>SCALE: NTS</p> <p>PROJECT No.: .</p> <p>DRAWING No.: .</p>
<p>DRAWING TITLE: Coordination Site Plan - LOCATION OF LIFT</p>	<p>Chrysler Hall Tower, Room 616 401 Sunset Avenue Windsor, Ontario N9B 3P4 Phone: 519-253-3000</p>	<p> A DETAIL No.  B LOCATION SHEET  C DETAIL SHEET</p>	<p>BUILDING NORTH UNLESS OTHERWISE SHOWN</p>	<p>DRAWING No.: SK-1</p>