


NOTICE OF SERVICE INTERRUPTION/WORK FORM

Date of Request (yyyy/mm/dd): _____		Requester: _____						
Start Date – End								
<table border="1" style="width: 100%; border-collapse: collapse;"> <tr> <td style="width: 50%;">Start Date (yyyy/mm/dd) _____</td> <td style="width: 50%;">Time (s) _____</td> </tr> <tr> <td>End Date (yyyy/mm/dd) _____</td> <td>Time (s) _____</td> </tr> </table>	Start Date (yyyy/mm/dd) _____	Time (s) _____	End Date (yyyy/mm/dd) _____	Time (s) _____	<table border="1" style="width: 100%; border-collapse: collapse;"> <tr> <td style="height: 40px; vertical-align: top;">Notes _____ _____</td> </tr> </table>			Notes _____ _____
Start Date (yyyy/mm/dd) _____	Time (s) _____							
End Date (yyyy/mm/dd) _____	Time (s) _____							
Notes _____ _____								
Building(s) Affected: 1: _____		2: _____						
3: _____		4: _____						
Areas/Rooms Affected: _____								
Service to be interrupted: 1: _____		2: _____						
3: _____		4: _____						
Description/Reason for Project:								

Contractor: _____	Phone #: _____
Contractor/Project Managers: _____	Phone #: _____

Should you have any questions or concerns, please contact

Notes:

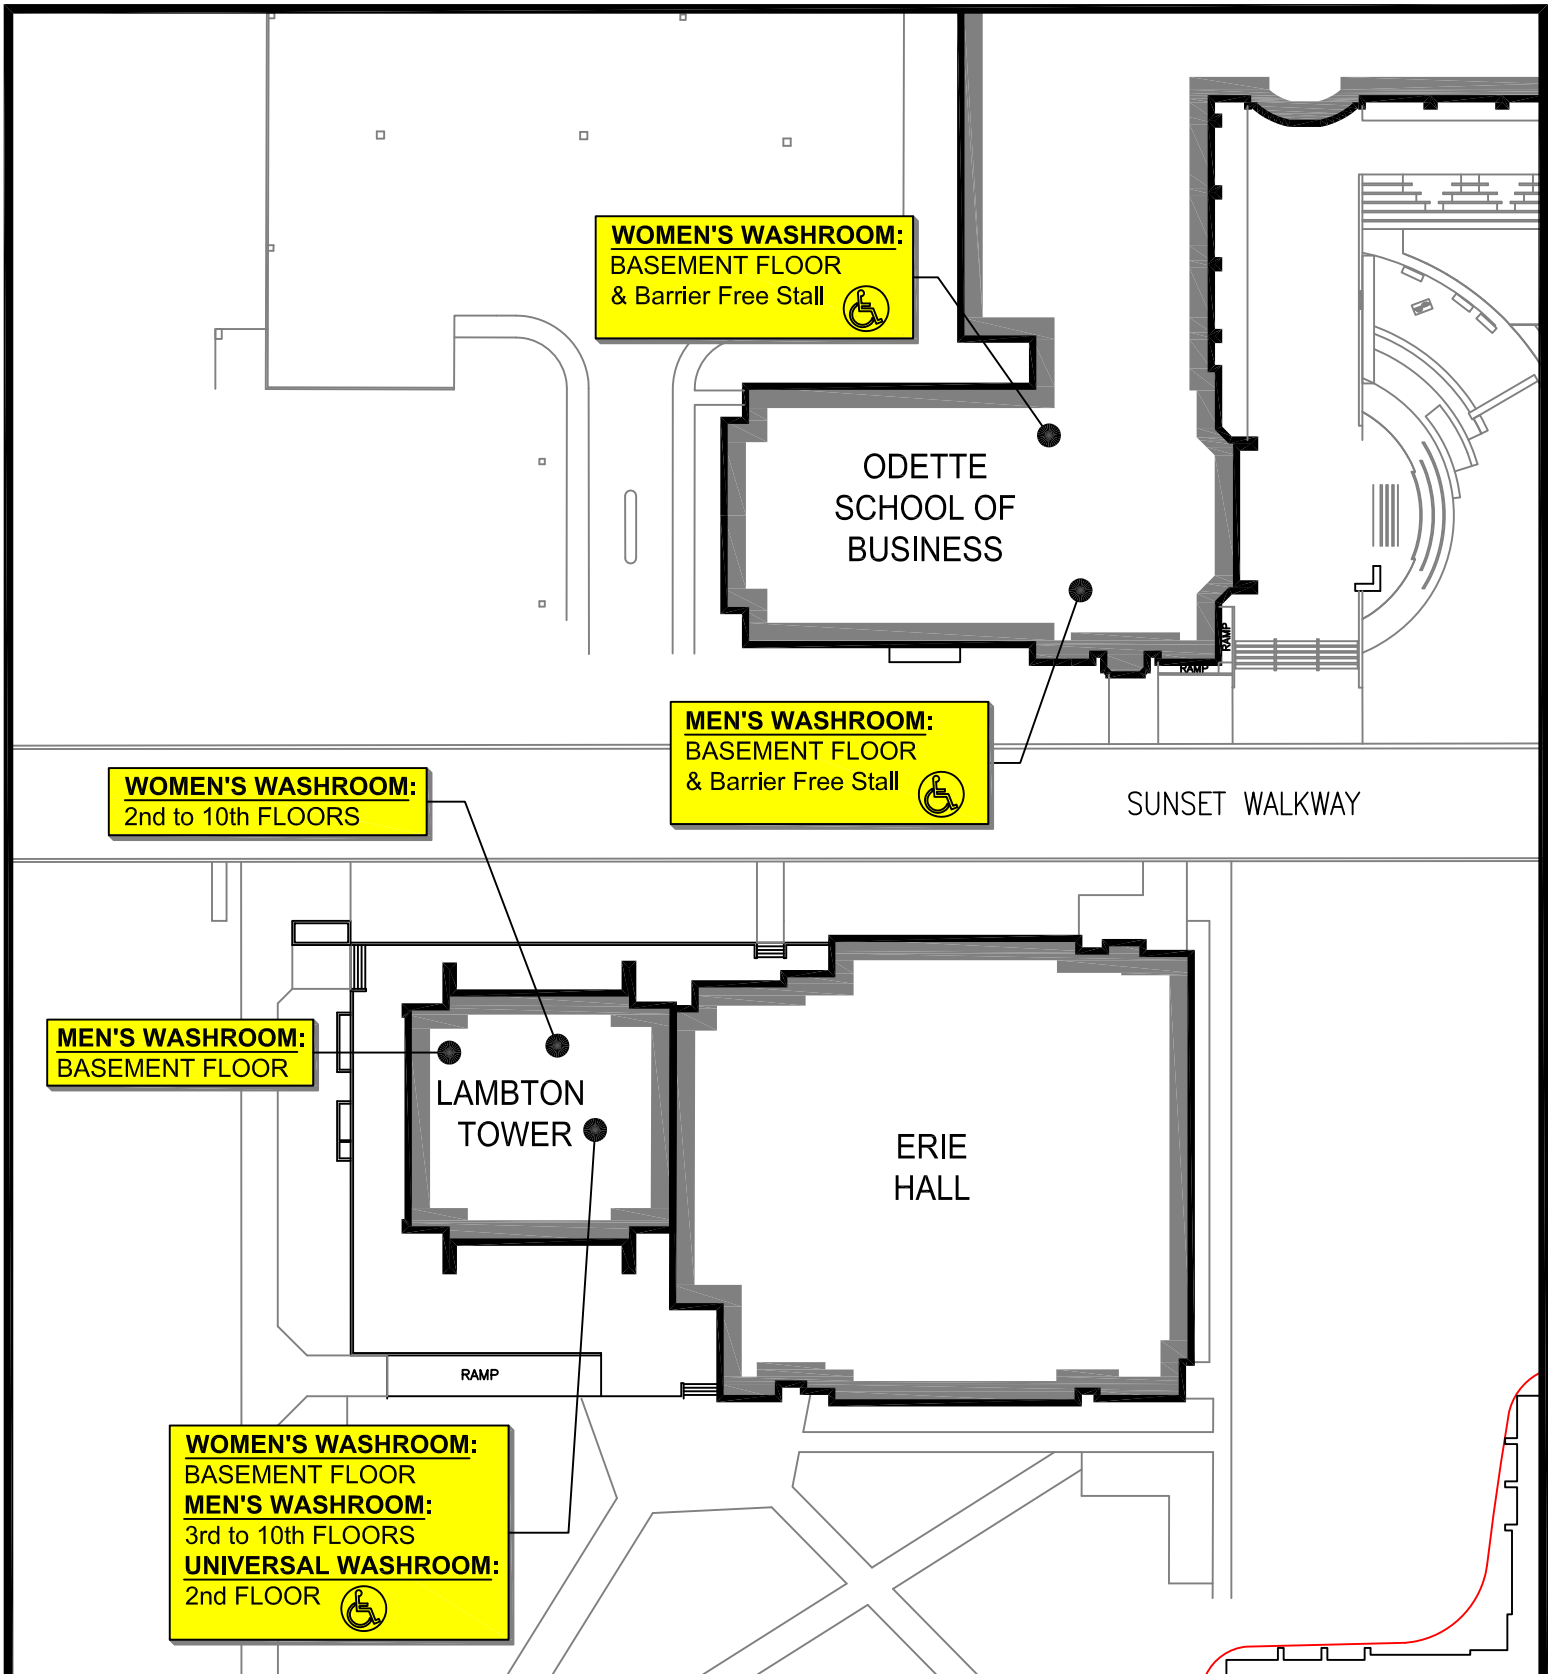

PROJECT:
ERIE HALL - WASHROOM PROJECT

DRAWING TITLE:
LOCATIONS of WASHROOM FACILITIES




FACILITY SERVICES
Planning, Renovation & Construction

Chrysler Hall Tower, Room 616
401 Sunset Avenue
Windsor, Ontario N9B 3P4
Phone: 519-253-3000

ALL DIMENSIONS TO BE
FIELD CHECKED AND/OR
VERIFIED BY THE
CONTRACTOR ON THE JOB

A A DETAIL No.
B B LOCATION SHEET
C C DETAIL SHEET

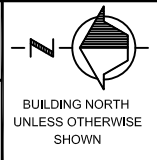

APPROVED: *

DATE: 2016-MAY-10

DRAWN BY: RJR

SCALE: NTS

PROJECT No.: 2015-18-21

DRAWING No.: **SK.1**