


NOTICE OF SERVICE INTERRUPTION/WORK FORM

Date of Request (yyyy/mm/dd): _____		Requester: _____	
Start Date – End			
Start Date (yyyy/mm/dd) _____ Time (s) _____ End Date (yyyy/mm/dd) _____ Time (s) _____		Notes _____ _____	
Building(s) Affected:	1: _____	2: _____	
	3: _____	4: _____	
Areas/Rooms Affected: _____			
Service to be interrupted:	1: _____	2: _____	
	3: _____	4: _____	
Description/Reason for Project:			
Contractor: _____		Phone #: _____	
Contractor/Project Managers: _____		Phone #: _____	
Should you have any questions or concerns, please contact			
Notes:			

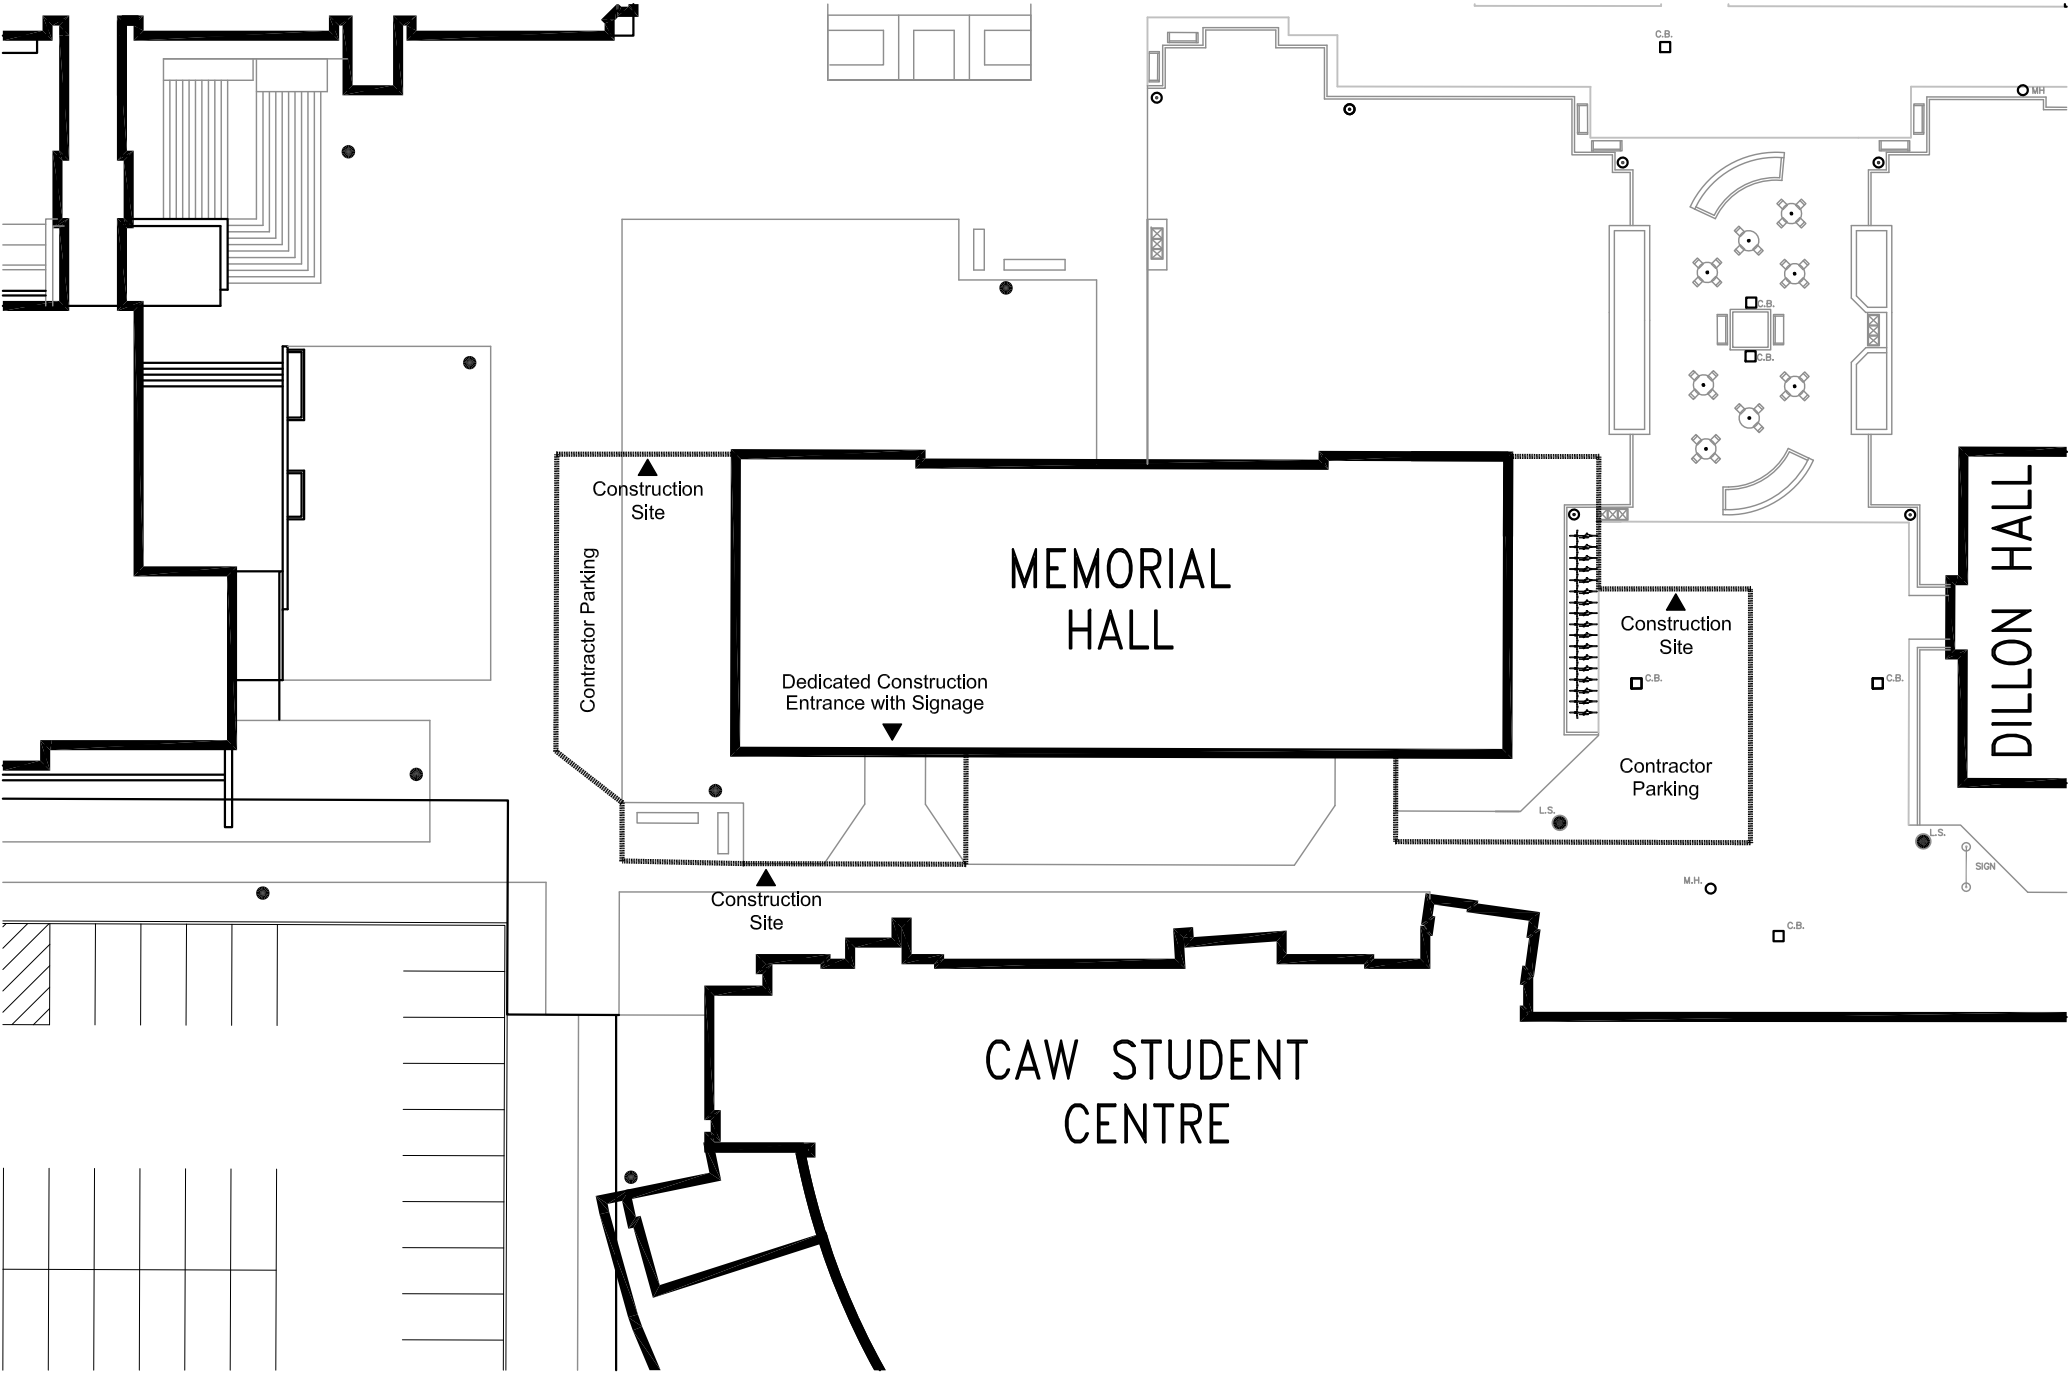

MEMORIAL HALL

Dedicated Construction Entrance with Signage

Construction Site

Contractor Parking

DILLON HALL

CAW STUDENT CENTRE

Construction Site


Contractor Parking

Construction Site

Construction Site


Contractor Parking

SIGN

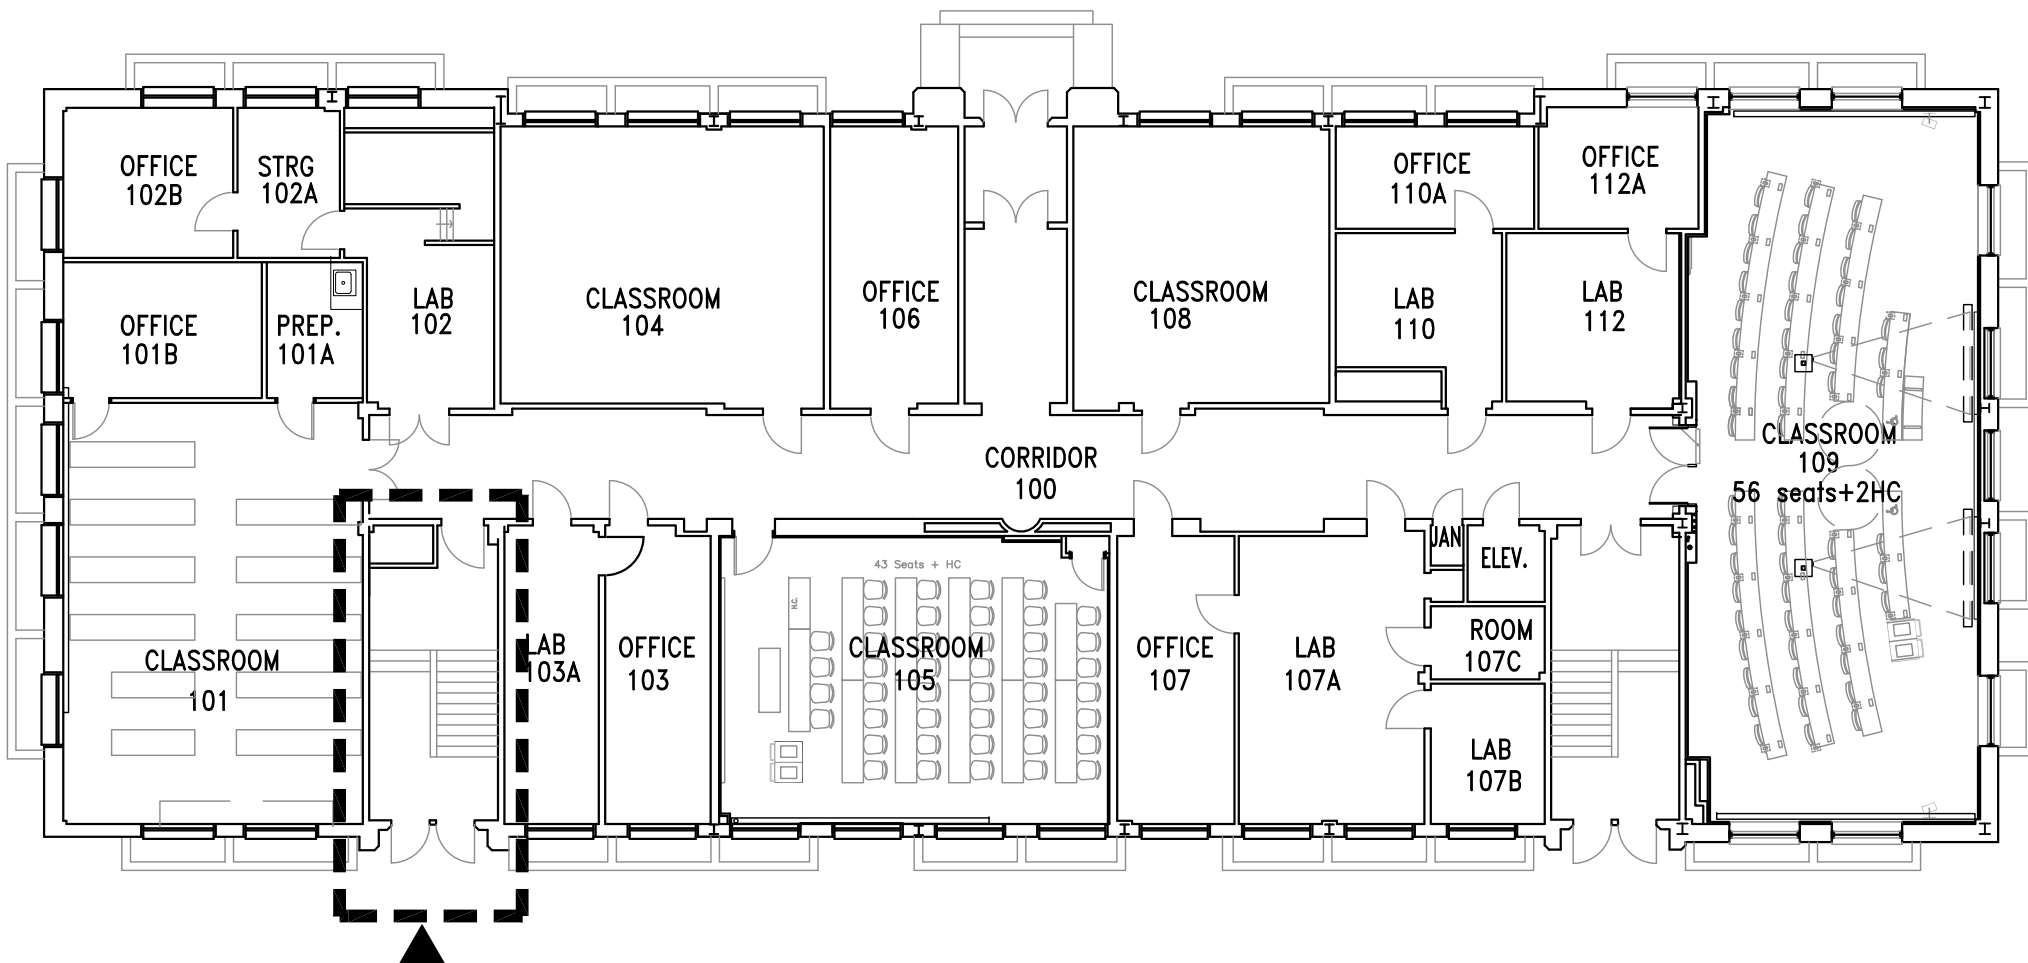

Dedicated Construction
Stairwell & Entrance
with Signage

Memorial Hall
First Floor Plan

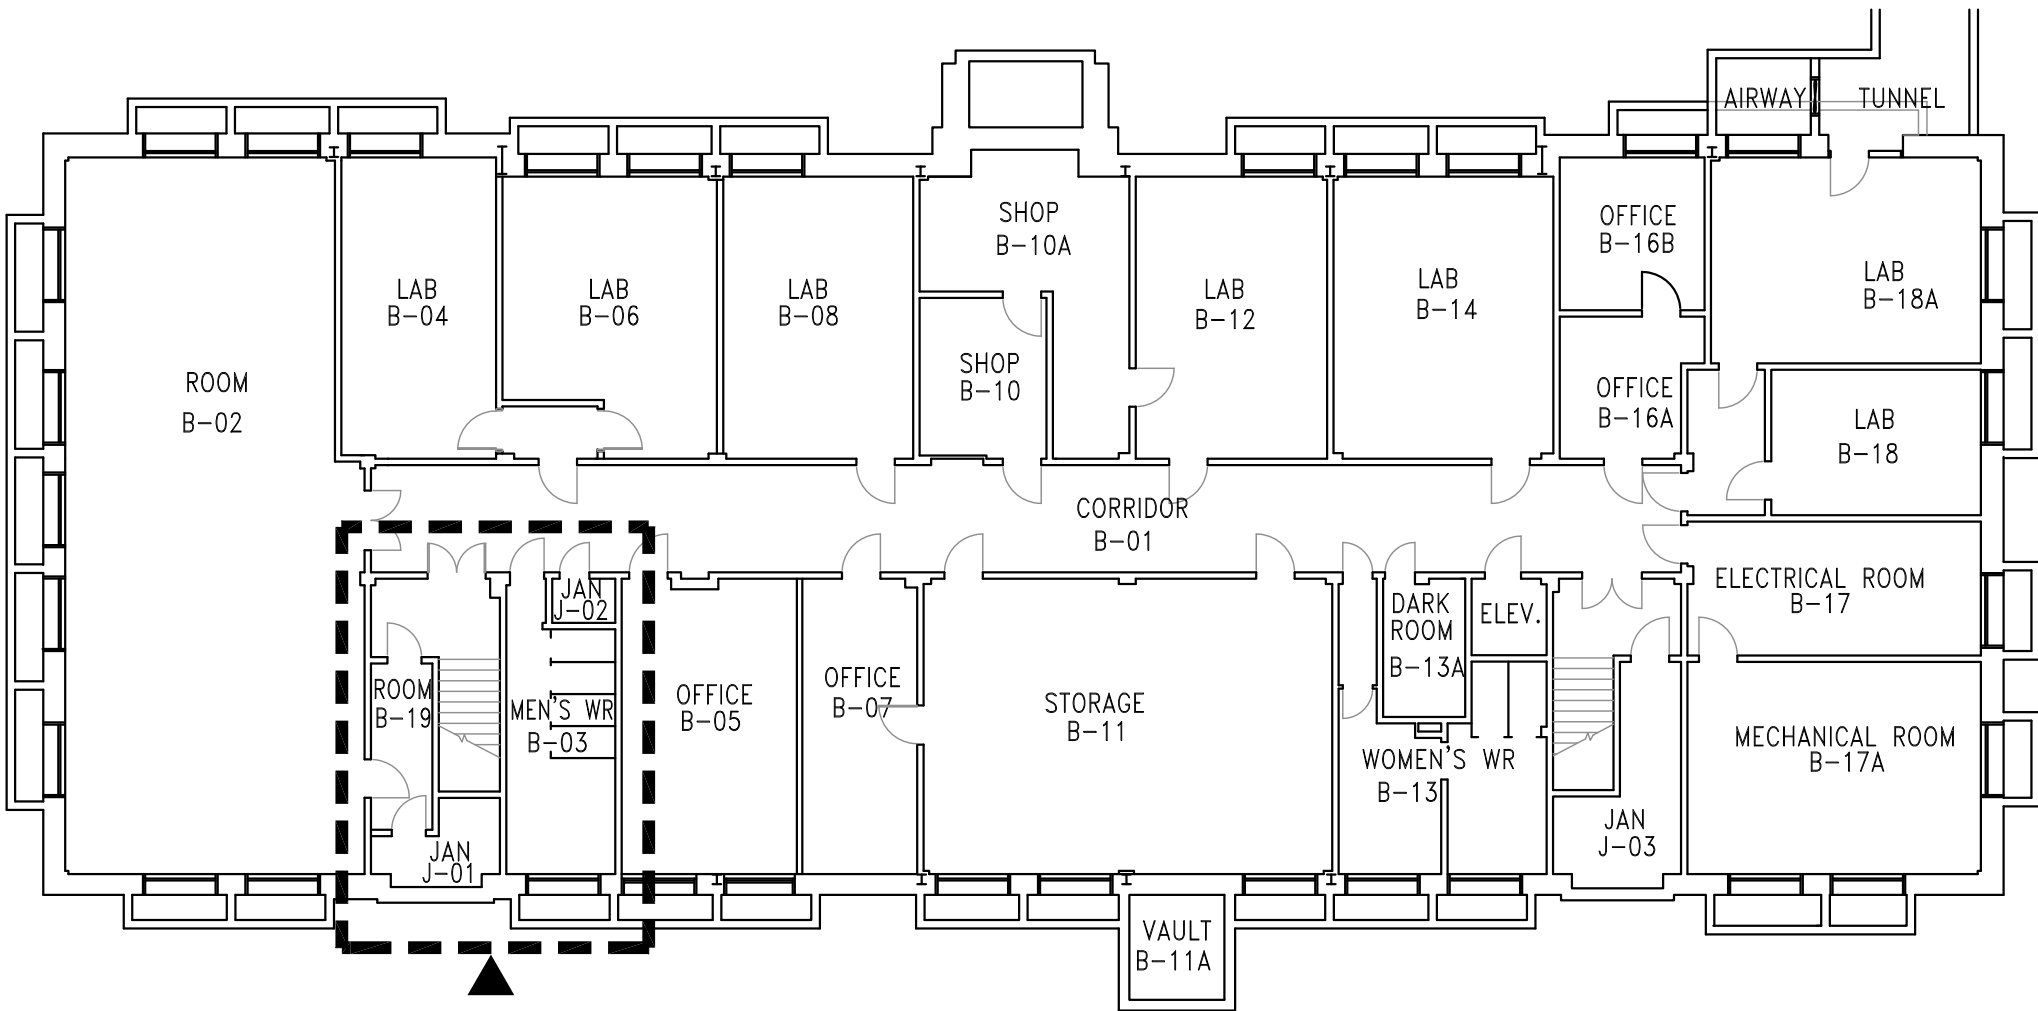

Dedicated Contractor
Washroom B03
with Signage

Memorial Hall
Basement Plan