

## NOTICE OF SERVICE INTERRUPTION/WORK FORM


<b>Date of Request (yyyy/mm/dd):</b> _____		<b>Requester:</b> _____	
<b>Start Date – End</b>			
Start Date (yyyy/mm/dd) _____ Time (s) _____		Notes _____	
End Date (yyyy/mm/dd) _____ Time (s) _____		_____	
<b>Building(s) Affected:</b>	1: _____	2: _____	
	3: _____	4: _____	
<b>Areas/Rooms Affected:</b> _____			
<b>Service to be interrupted:</b>	1: _____	2: _____	
	3: _____	4: _____	
<b>Description/Reason for Project:</b>			
<div style="border: 1px solid black; width: 100%; height: 100%;"></div>			

<b>Contractor:</b> _____		<b>Phone #:</b> _____	
<b>Contractor/Project Managers:</b> _____		<b>Phone #:</b> _____	

Should you have any questions or concerns, please contact


**Notes:**

# Construction Access Plan

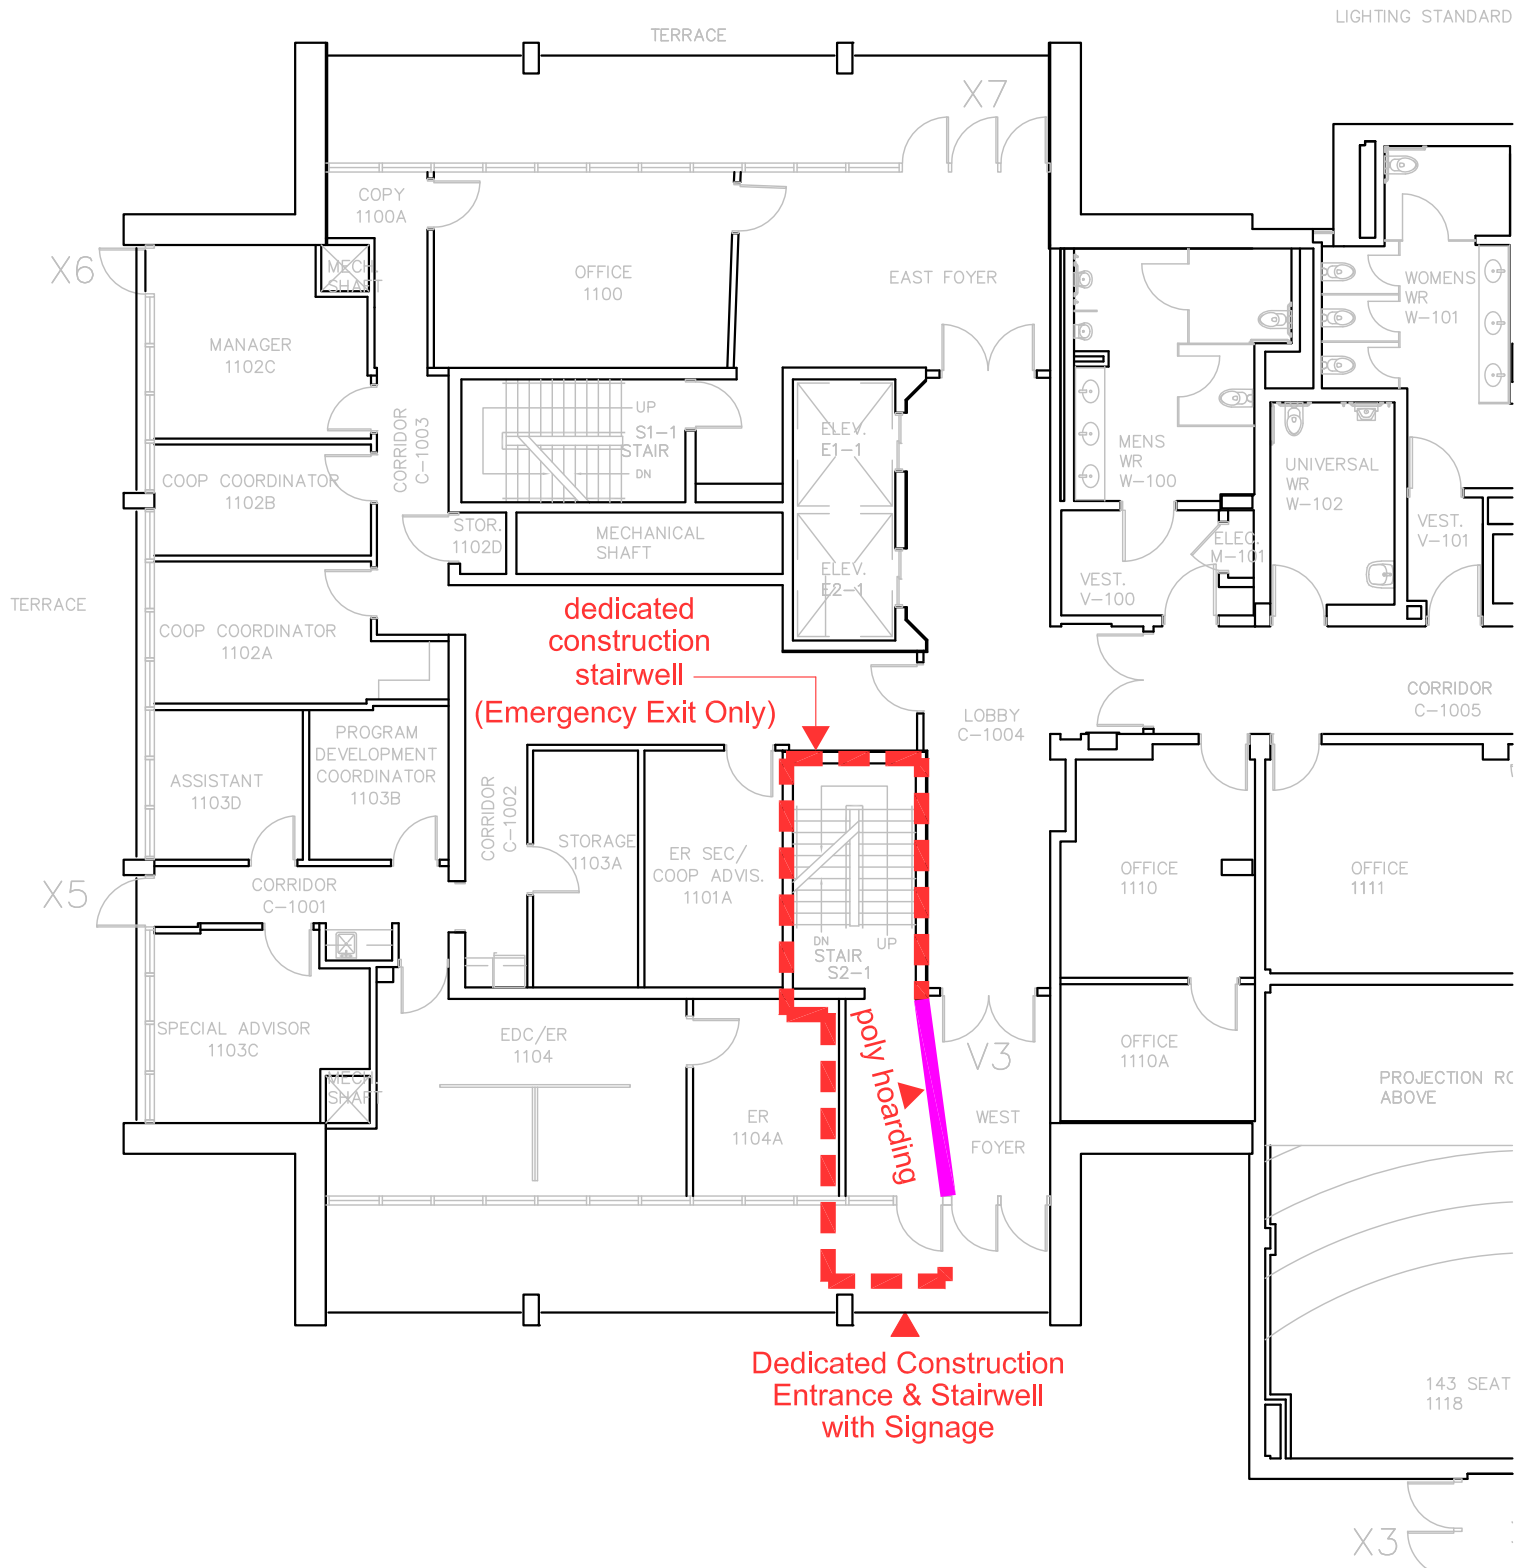


**LAMBTON TOWER  
1ST FLOOR PLAN**

# Construction Access Plan

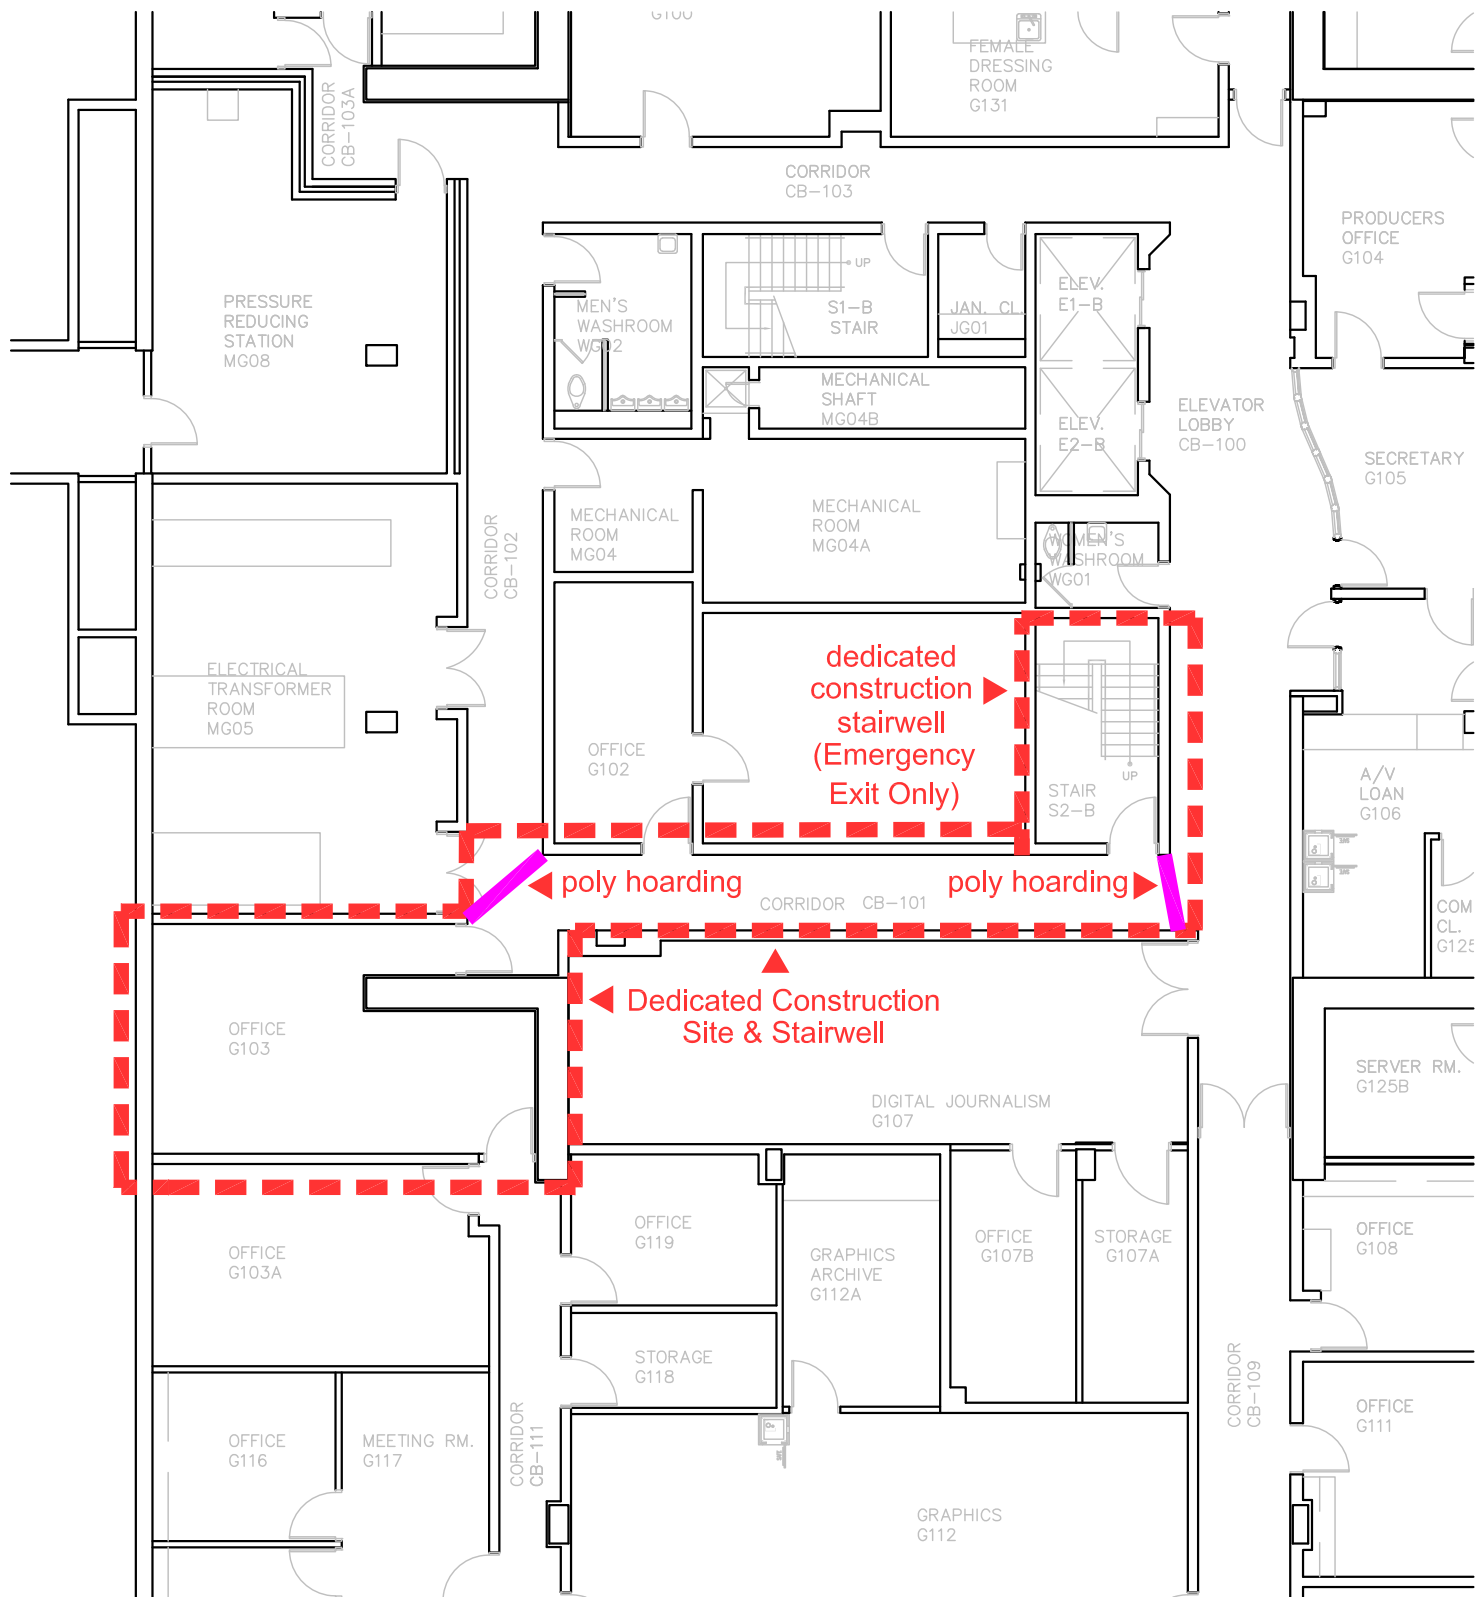

**LAMBTON TOWER  
BASEMENT FLOOR PLAN**

# Construction Access Plan

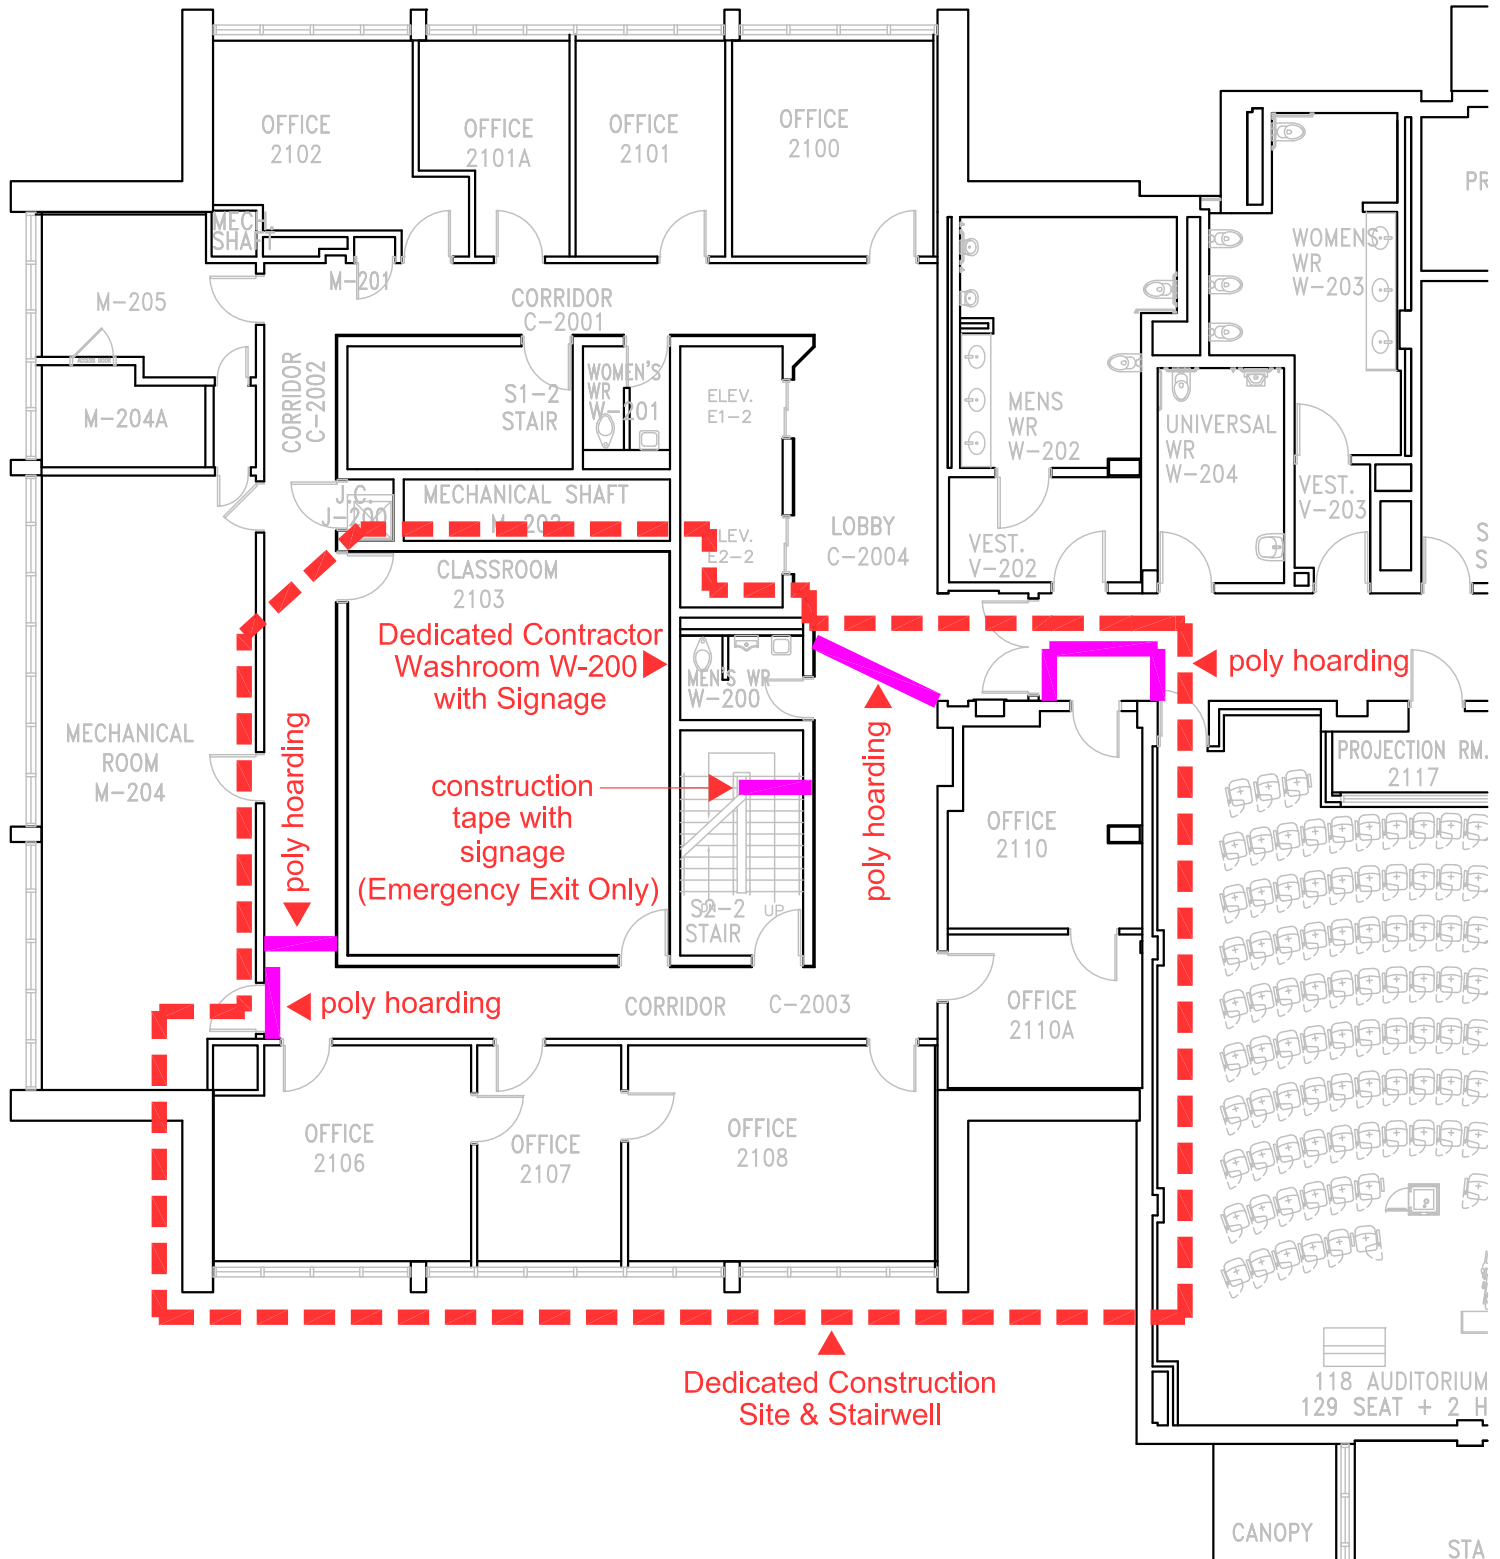

**LAMBTON TOWER  
2ND FLOOR PLAN**