


NOTICE OF SERVICE INTERRUPTION/WORK FORM

Date of Request (yyyy/mm/dd): _____		Requester: _____							
Start Date – End									
<table border="1" style="width: 100%; border-collapse: collapse;"> <tr> <td>Start Date (yyyy/mm/dd) _____</td> <td>Time (s) _____</td> </tr> <tr> <td>End Date (yyyy/mm/dd) _____</td> <td>Time (s) _____</td> </tr> </table>		Start Date (yyyy/mm/dd) _____	Time (s) _____	End Date (yyyy/mm/dd) _____	Time (s) _____	<table border="1" style="width: 100%; border-collapse: collapse;"> <tr> <td>Notes _____</td> </tr> <tr> <td>_____</td> </tr> </table>		Notes _____	_____
Start Date (yyyy/mm/dd) _____	Time (s) _____								
End Date (yyyy/mm/dd) _____	Time (s) _____								
Notes _____									

Building(s) Affected:	1: _____	2: _____							
	3: _____	4: _____							
Areas/Rooms Affected: _____									
Service to be interrupted:	1: _____	2: _____							
	3: _____	4: _____							
Description/Reason for Project:									
<div style="border: 1px solid black; width: 100%; height: 100%;"></div>									
Contractor: _____		Phone #: _____							
Contractor/Project Managers: _____		Phone #: _____							
<p>Should you have any questions or concerns, please contact</p>									
Notes:									
<div style="border: 1px solid black; width: 100%; height: 100%;"></div>									

LOWER WALKWAY BETWEEN LEDDY MAIN & LEDDY WEST

Dedicated Construction Entrance with Signage

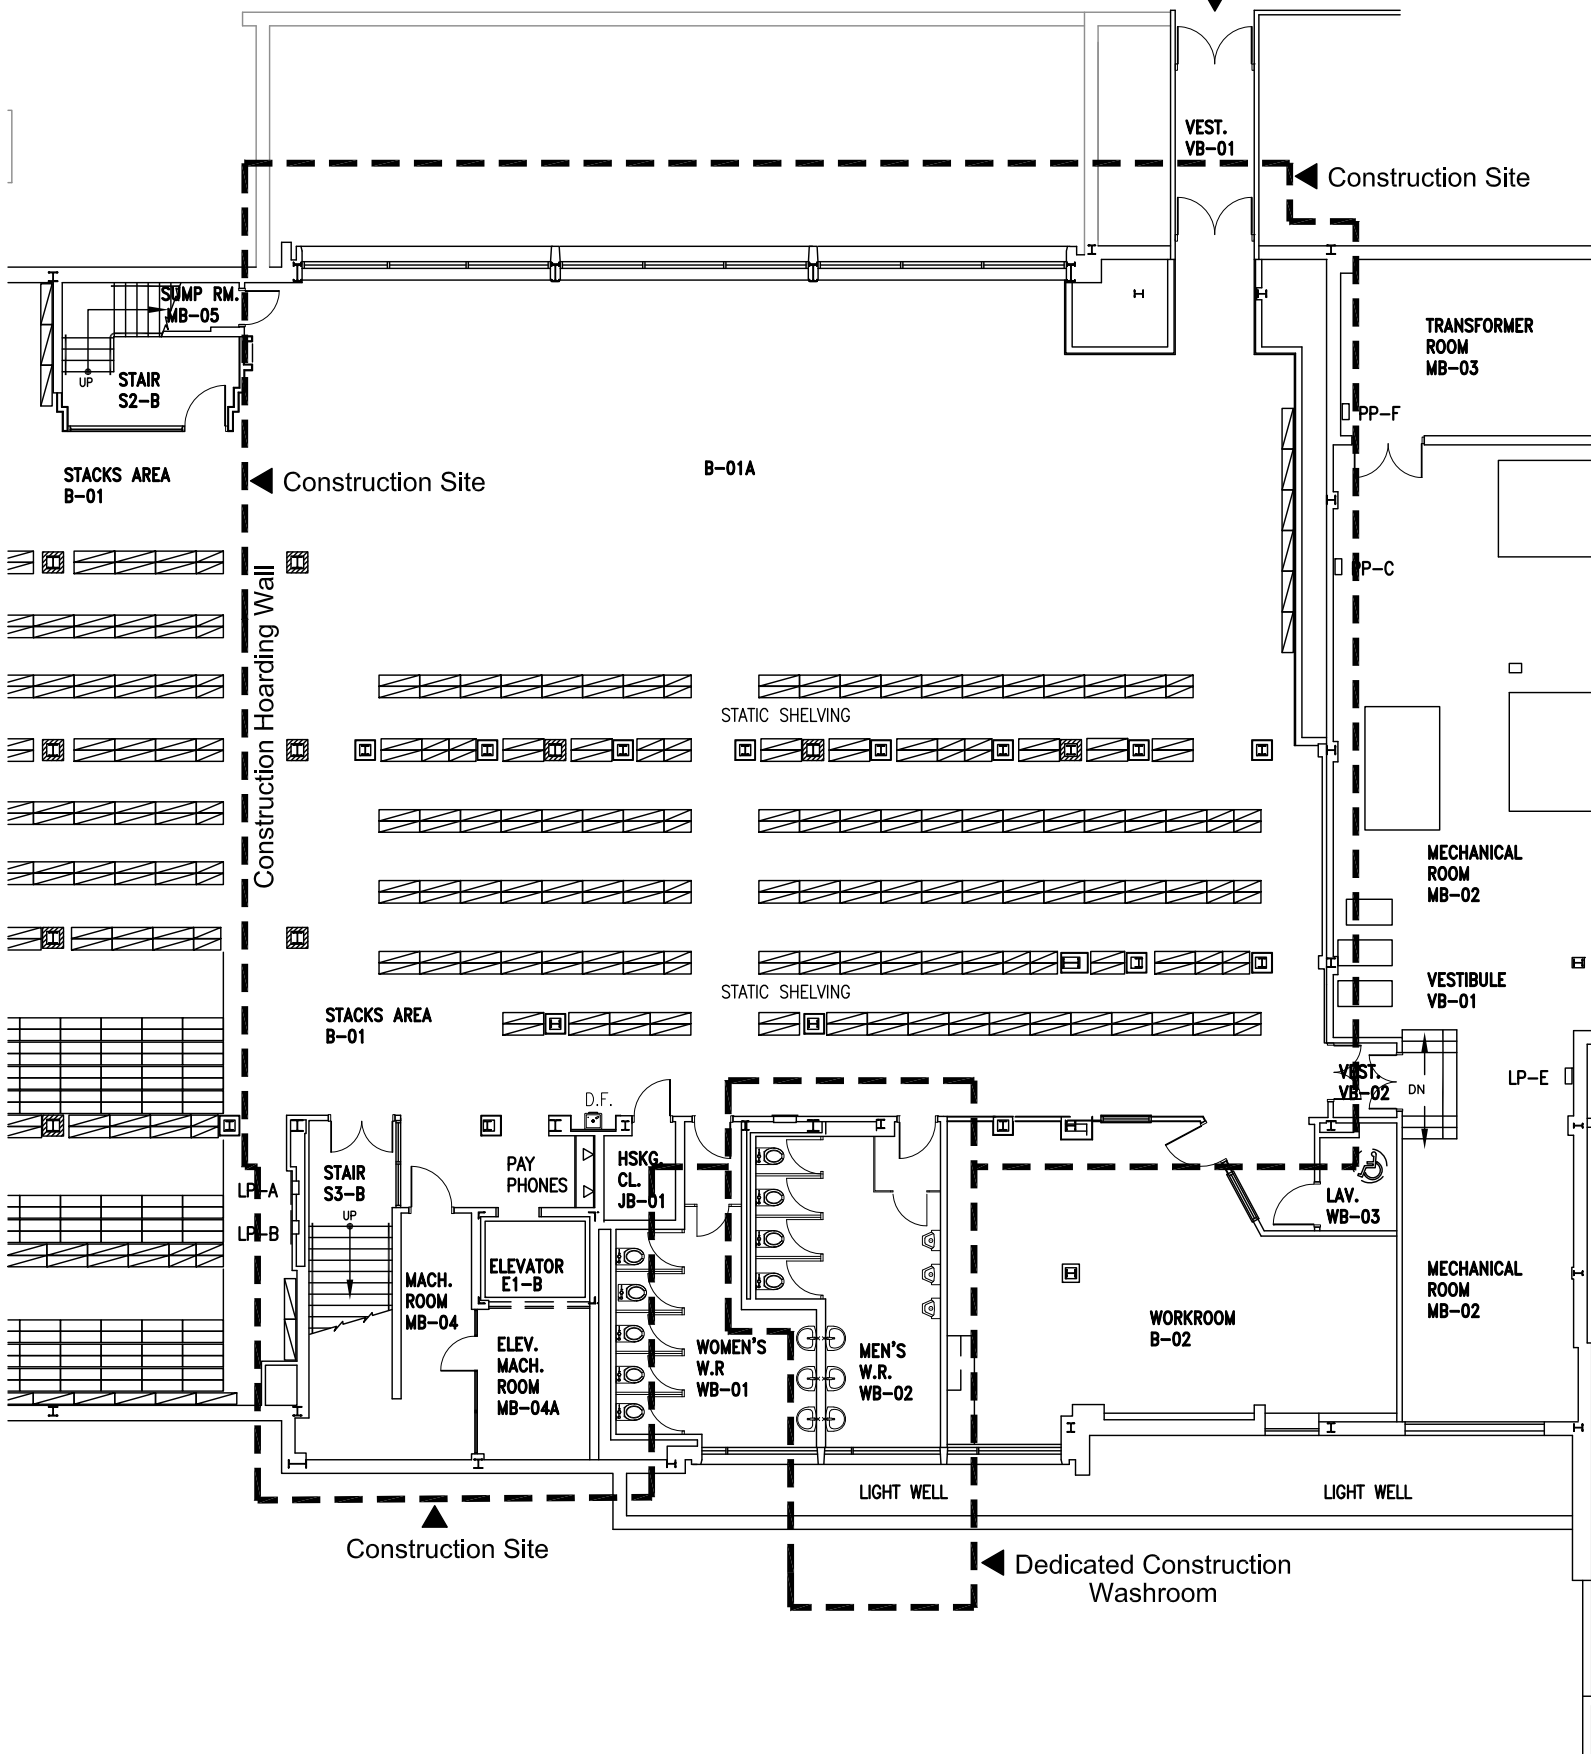

Construction Site

Construction Site

Construction Hoarding Wall

STACKS AREA B-01

B-01A

STATIC SHELVING

STATIC SHELVING

STAIR S3-B

MACH. ROOM MB-04

ELEVATOR E1-B

ELEV. MACH. ROOM MB-04A

HSG. CL. JB-01

WOMEN'S W.R. WB-01

MEN'S W.R. WB-02

WORKROOM B-02

MECHANICAL ROOM MB-02

VESTIBULE VB-01

MECHANICAL ROOM MB-02

Construction Site

Dedicated Construction Washroom