

NOTICE OF SERVICE INTERRUPTION/WORK FORM


Date of Request (yyyy/mm/dd): _____		Requester: _____							
Start Date – End									
<table border="1" style="width: 100%; border-collapse: collapse;"> <tr> <td>Start Date (yyyy/mm/dd) _____</td> <td>Time (s) _____</td> </tr> <tr> <td>End Date (yyyy/mm/dd) _____</td> <td>Time (s) _____</td> </tr> </table>		Start Date (yyyy/mm/dd) _____	Time (s) _____	End Date (yyyy/mm/dd) _____	Time (s) _____	<table border="1" style="width: 100%; border-collapse: collapse;"> <tr> <td>Notes _____</td> </tr> <tr> <td>_____</td> </tr> </table>		Notes _____	_____
Start Date (yyyy/mm/dd) _____	Time (s) _____								
End Date (yyyy/mm/dd) _____	Time (s) _____								
Notes _____									

Building(s) Affected:	1: _____	2: _____							
	3: _____	4: _____							
Areas/Rooms Affected: _____									
Service to be interrupted:	1: _____	2: _____							
	3: _____	4: _____							
Description/Reason for Project:									

Contractor: _____	Phone #: _____
Contractor/Project Managers: _____	Phone #: _____

Should you have any questions or concerns, please contact

Notes:

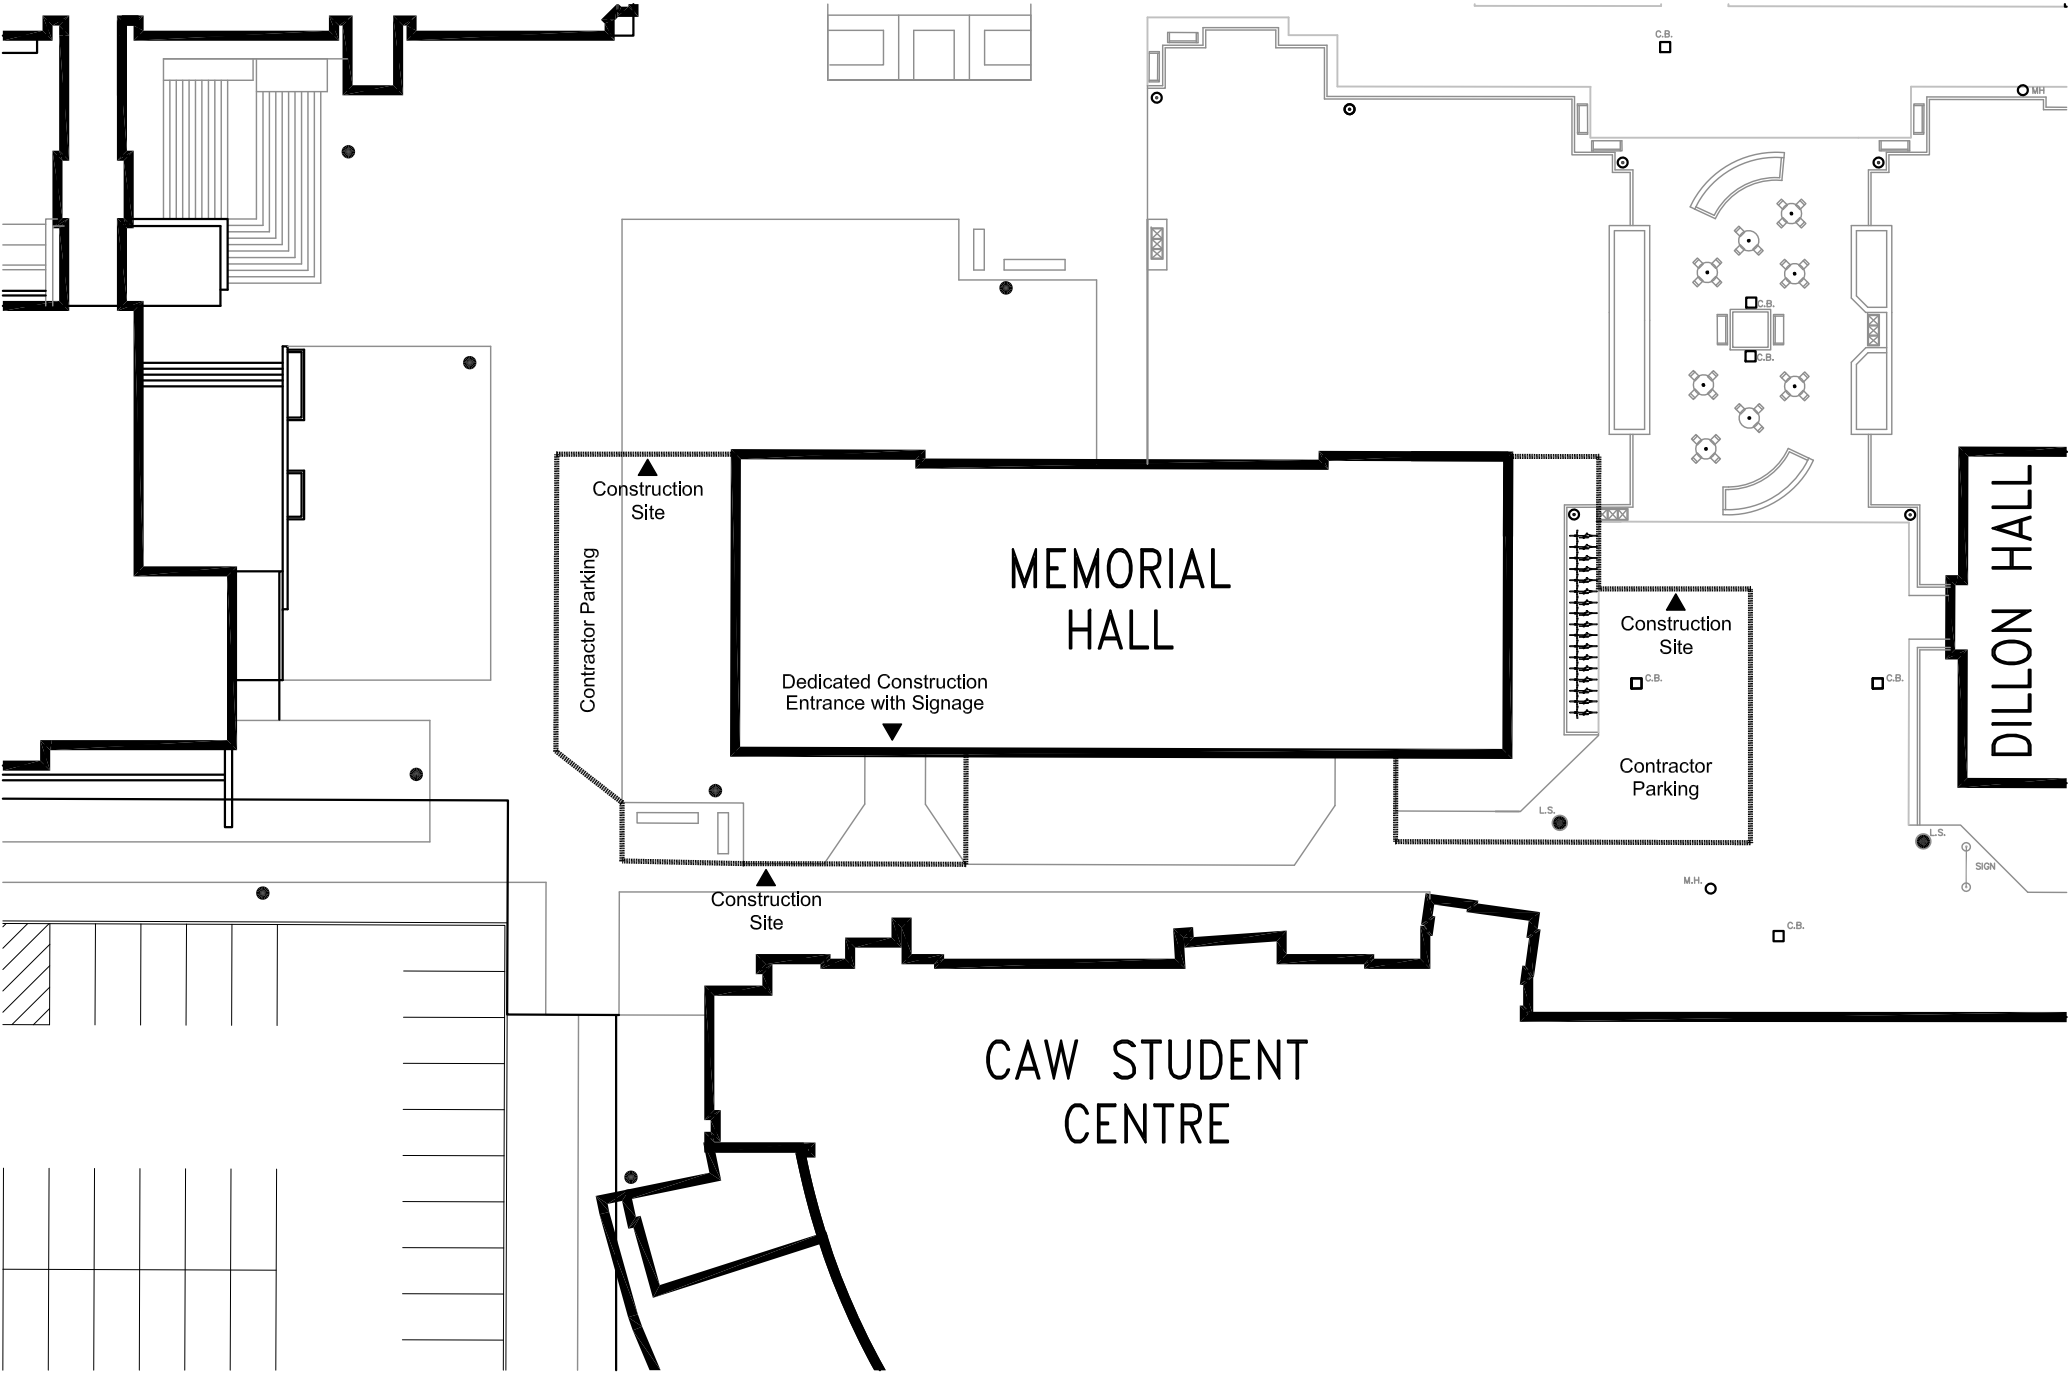

MEMORIAL HALL

Dedicated Construction Entrance with Signage

Construction Site

Contractor Parking

DILLON HALL

CAW STUDENT CENTRE

Construction Site

Contractor Parking

Construction Site

Construction Site

Contractor Parking

SIGN

M.H.


C.B.

C.B.

M.H.


L.S.

L.S.

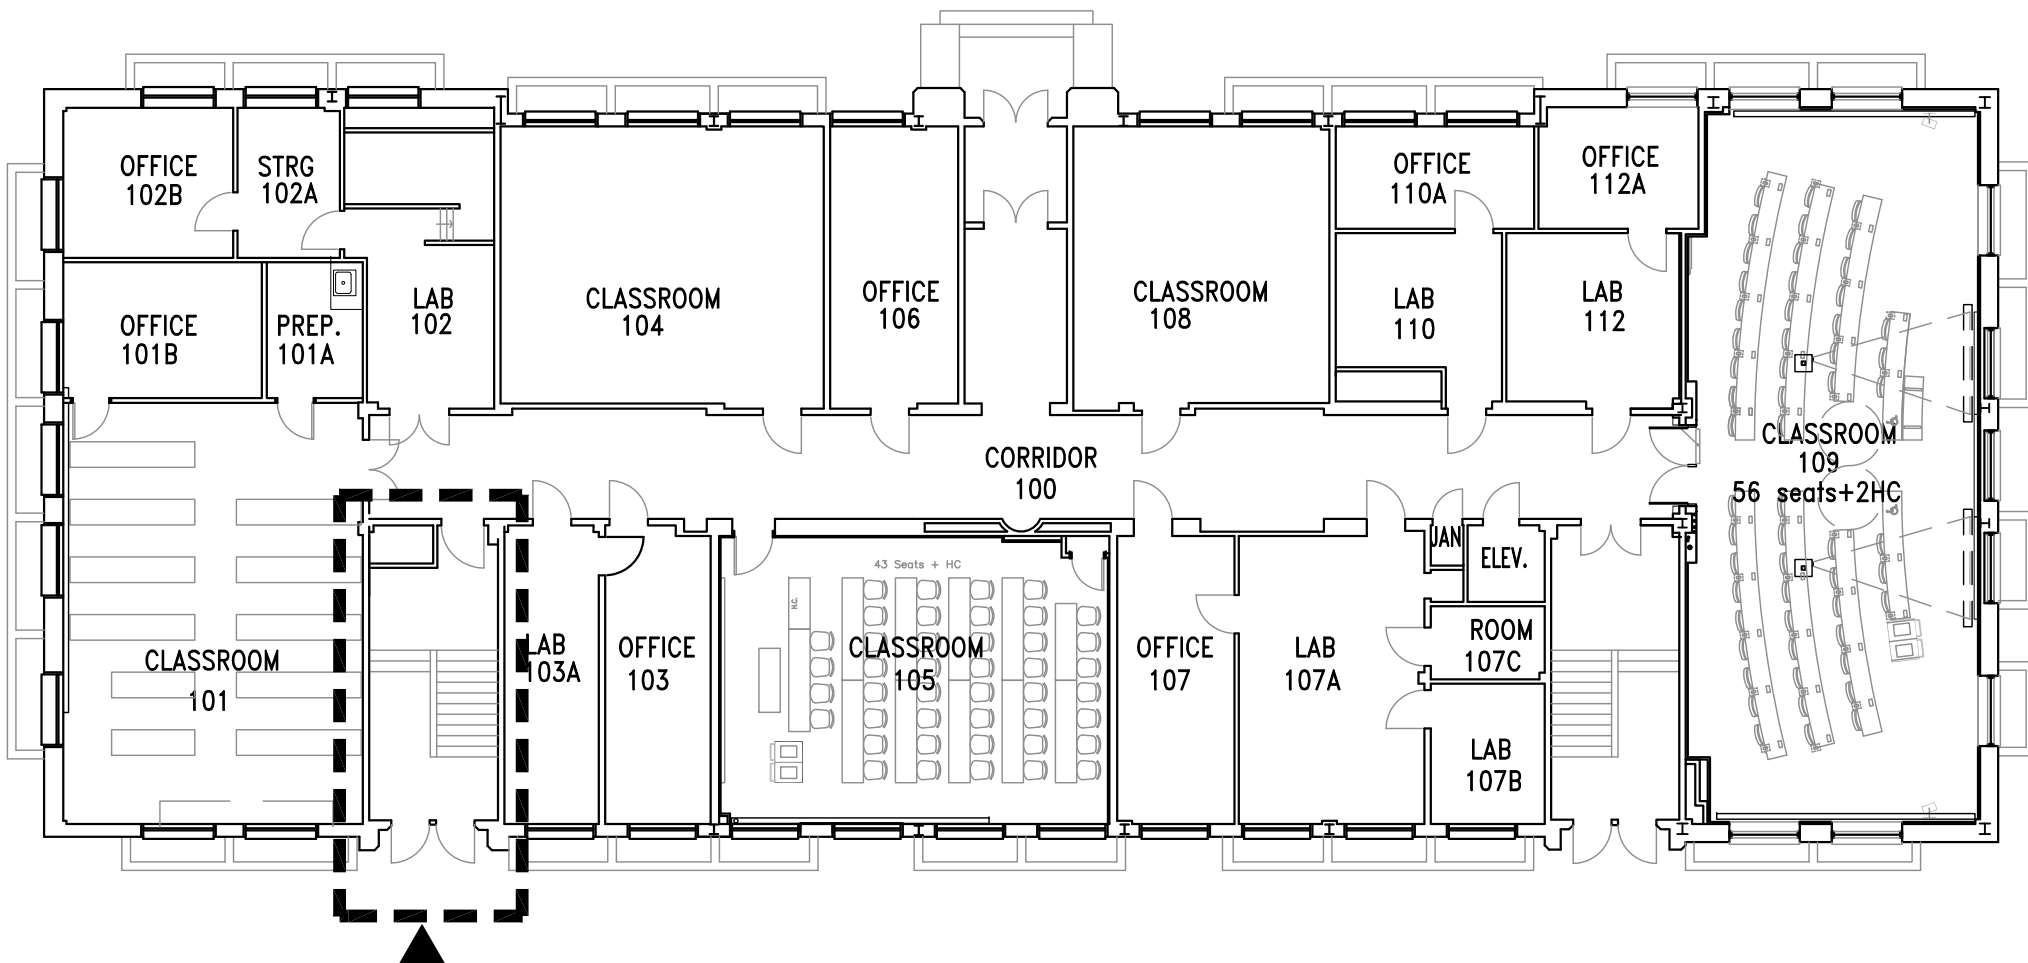

Dedicated Construction
Stairwell & Entrance
with Signage

Memorial Hall
First Floor Plan

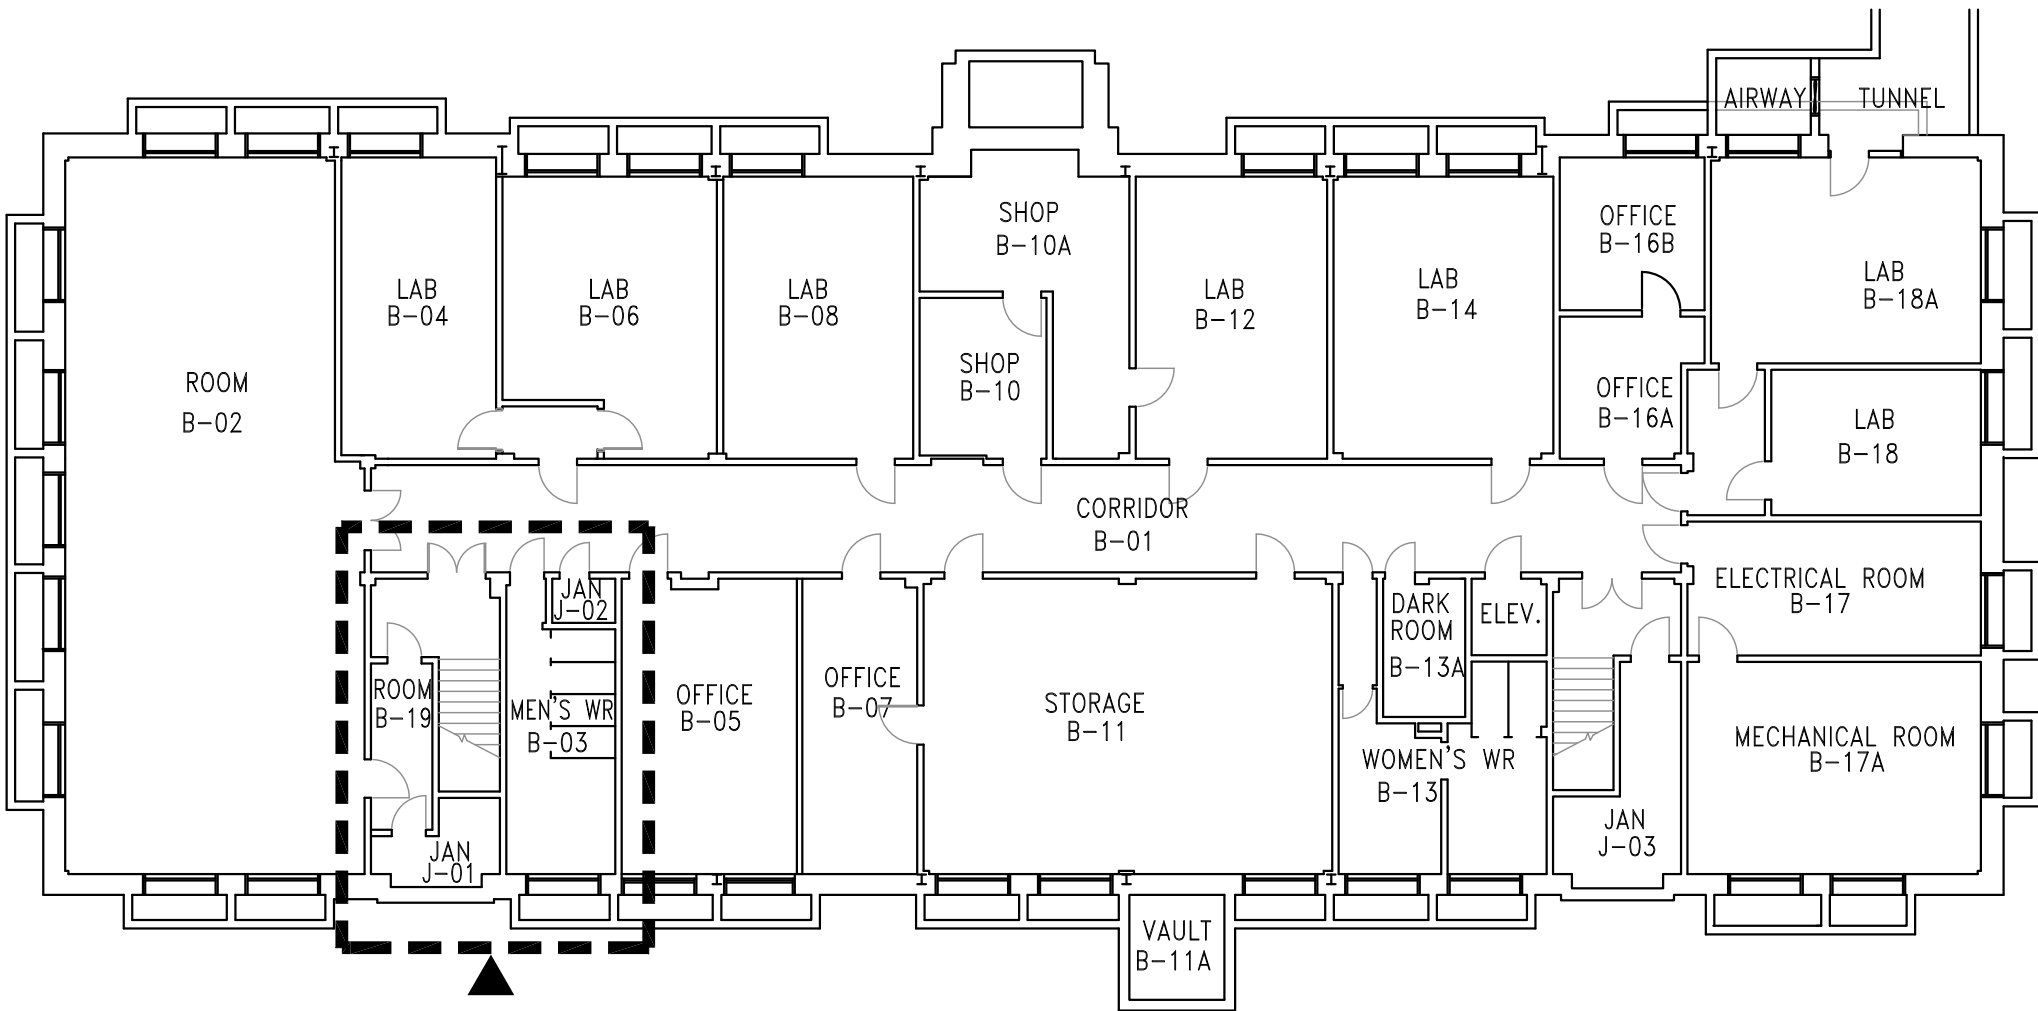

Dedicated Contractor
Washroom B03
with Signage

Memorial Hall
Basement Plan