


**NOTICE OF SERVICE INTERRUPTION/WORK FORM**

<b>Date of Request (yyyy/mm/dd):</b> _____		<b>Requester:</b> _____	
<b>Start Date – End</b>			
Start Date (yyyy/mm/dd) _____ Time (s) _____		Notes _____	
End Date (yyyy/mm/dd) _____ Time (s) _____		_____	
<b>Building(s) Affected:</b>	1: _____	2: _____	
	3: _____	4: _____	
<b>Areas/Rooms Affected:</b> _____			
<b>Service to be interrupted:</b>	1: _____	2: _____	
	3: _____	4: _____	
<b>Description/Reason for Project:</b>			
<b>Contractor:</b> _____		<b>Phone #:</b> _____	
<b>Contractor/Project Managers:</b> _____		<b>Phone #:</b> _____	
<p>Should you have any questions or concerns, please contact</p>			
<b>Notes:</b>			

Existing HK Building  
sq.m. = 4437.62  
sq.ft. = 47759.65

Offices/ Admin.  
sq.m. = 2696.84  
sq.ft. = 29028.35

Existing Field house  
sq.m. = 6630.52  
sq.ft. = 71550.66

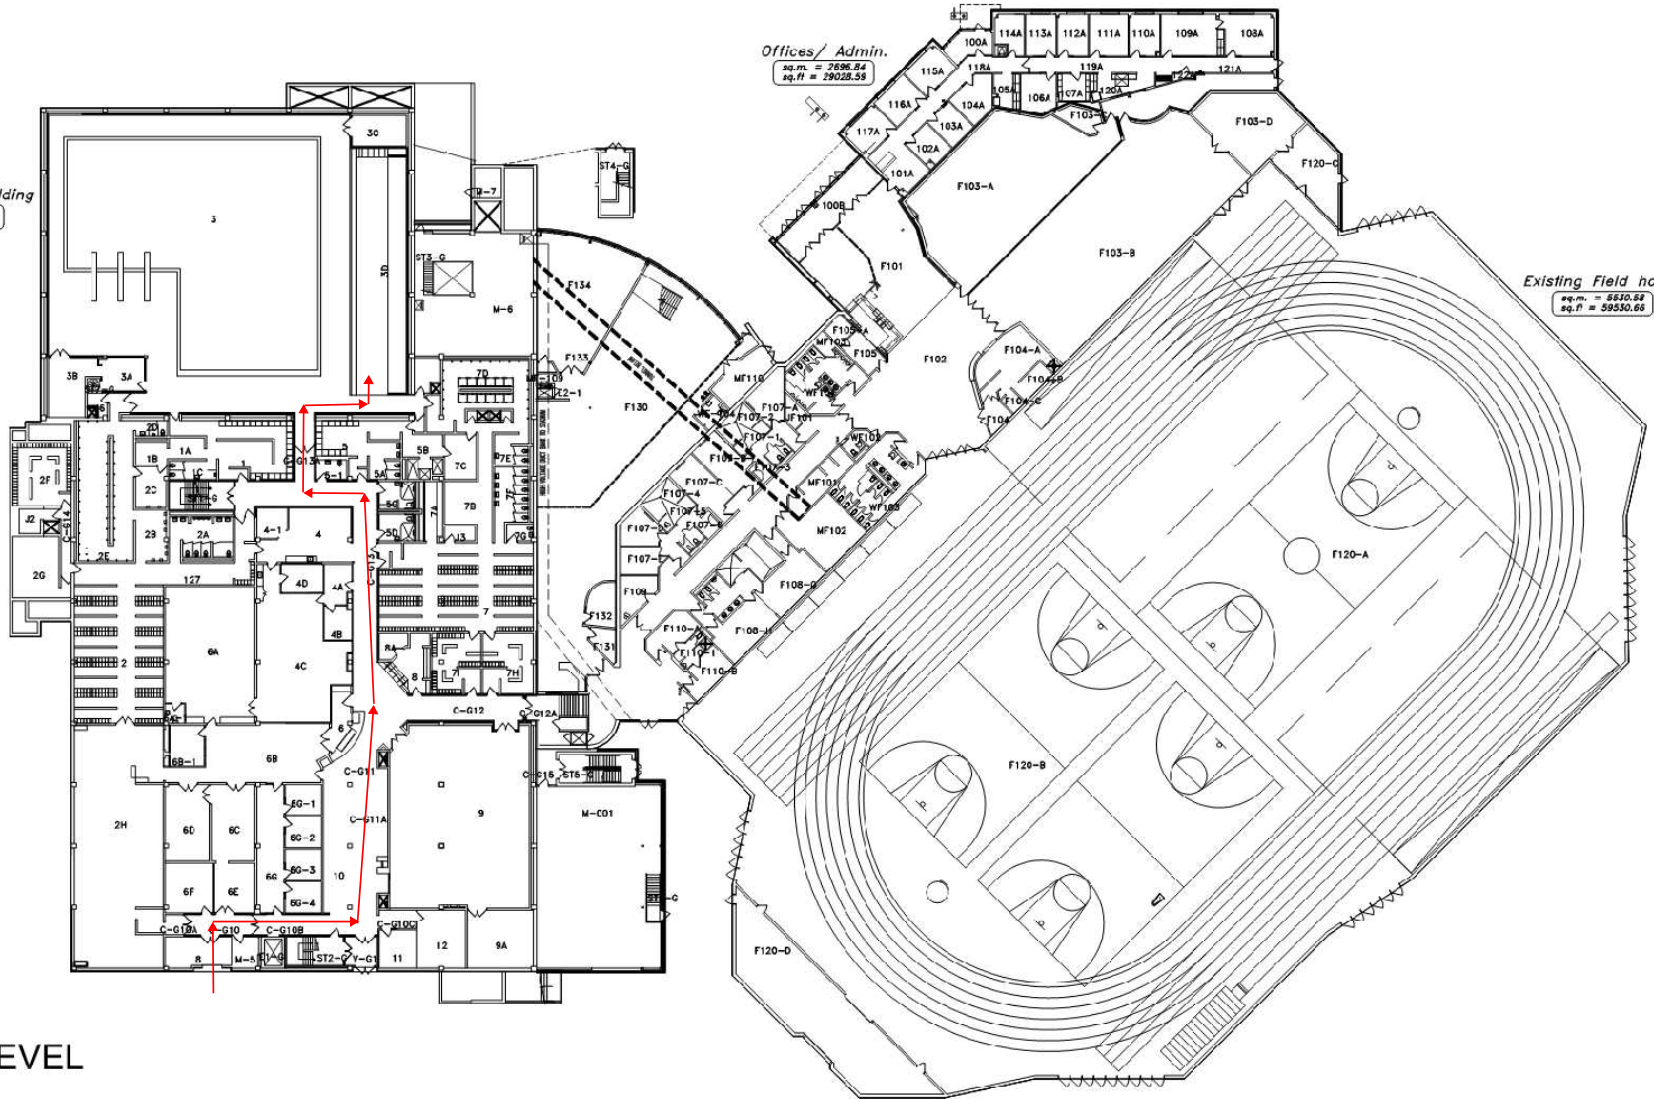

4

BASEMENT LEVEL  
1:500